


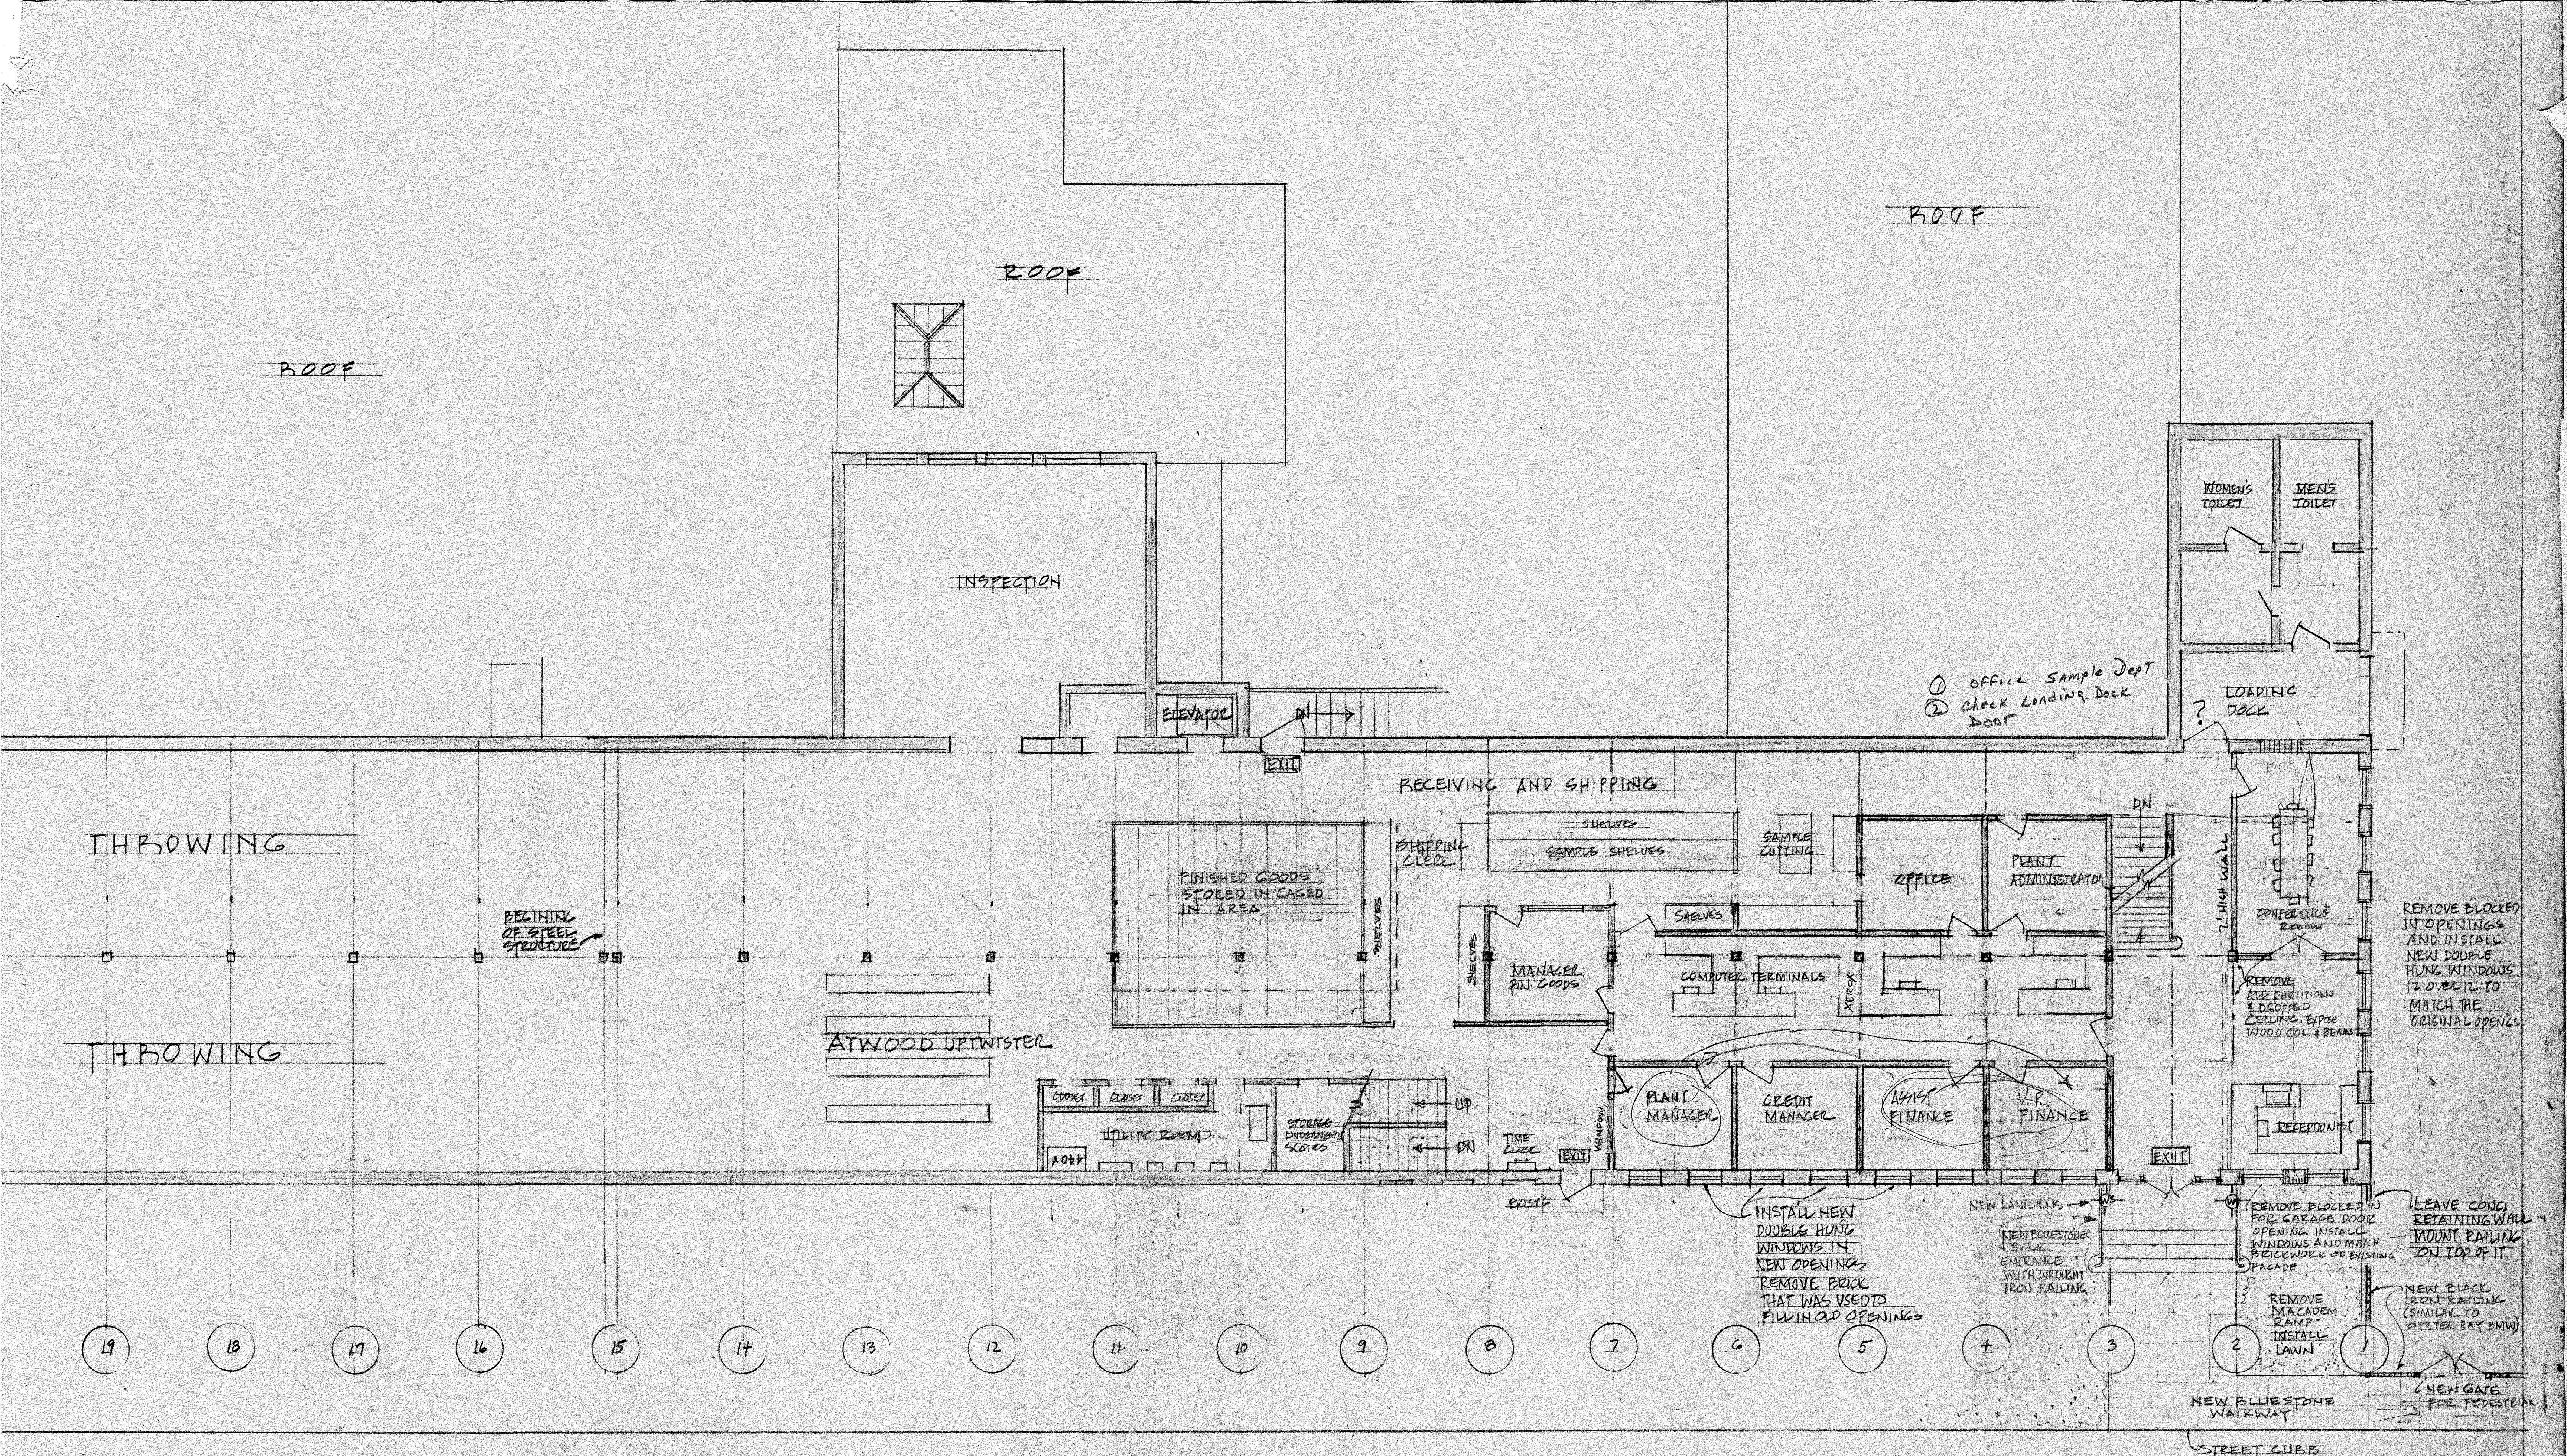

STARK STREET

PROPOSED
FIRST FLOOR

AMERICAN SILK MILLS CORPORATION	
75 STARK STREET, PLAINS, PA.	
SCALE: 1/8" = 1'-0"	DATE: JUNE 27, 1992
FIRST (MAIN) FLOOR	
III ARCHITECTURE ASSOCIATES, P.C.	