


Date: Mar 30, 2022, 12:29pm User: B. WPF  
File: C:\Users\B. WPF\OneDrive\Documents\Buckskin Business Park\MCAD\Exhibit Preliminary Site Layout.dwg

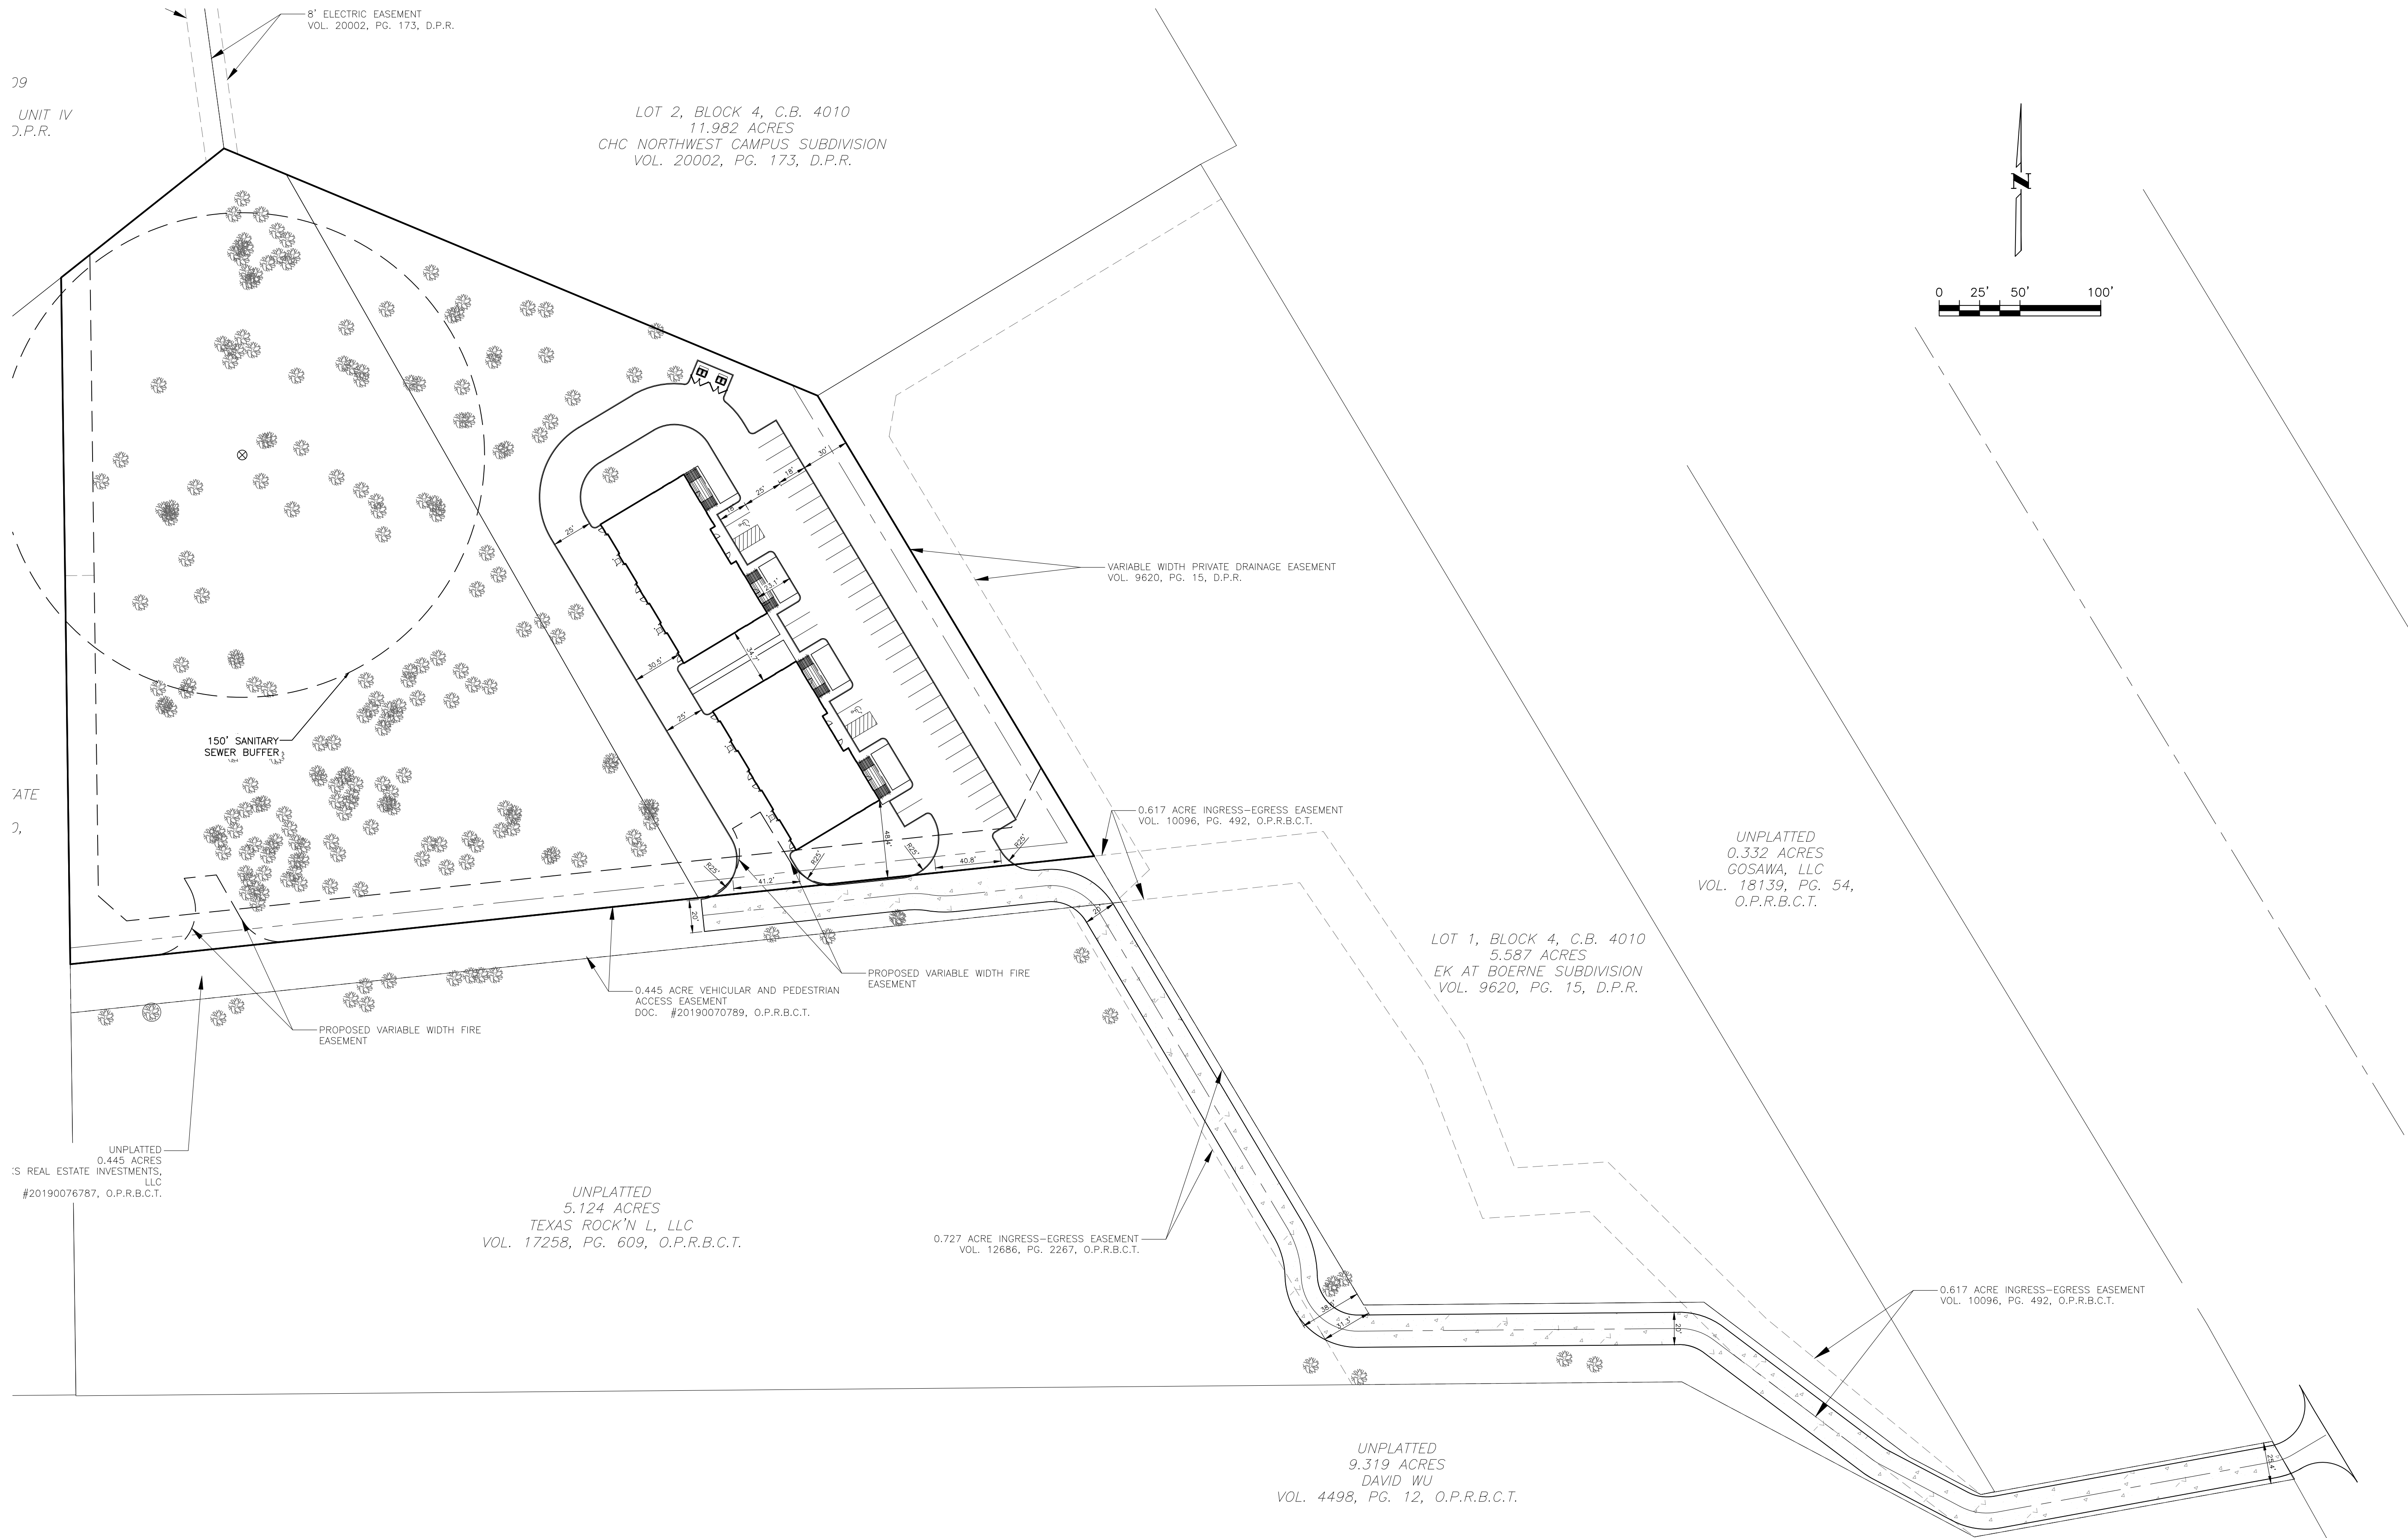

| REV | DATE | DESCRIPTION | BY |
|-----|------|-------------|----|
|     |      |             |    |
|     |      |             |    |
DESIGNED BY: WPF  
DRAFTED BY: JWH  
CHECKED BY: NFU

SHEET  
1  
OF 2

BUCKSKIN BUSINESS PARK  
PLAT NO. 21-11800423  
SITE PLAN  
MARCH 30, 2022

CCE DEVELOPMENT, LLC  
8626 JODHPUR  
BOERNE, TEXAS 78015

PRELIMINARY  
NOT FOR CONSTRUCTION,  
BIDDING, OR PERMIT  
PURPOSES.  
PREPARED UNDER THE  
SUPERVISION OF  
NATASHA E. UHLIRICH,  
P.E. #69502 ON  
March 30, 2022

UP  
+ SURVEYING  
ENGINEERING  
11903 JONES MALTSBERGER ROAD, SUITE 102  
SAN ANTONIO, TX 78216 TEL 210-774-5504  
WWW.UPENGINEERING.COM E-10194606

