



REV	DATE	DESCRIPTION
A	4.01.22	STOREWALL REMOVED FROM GLAZED PARTITION ELEVATION
B	5.01.22	STOREWALL REINSTATED AND LOW LEVEL STORAGE REMOVED
C	13.01.22	TEA POINT AND BOARDROOM AMENDED
D	02.02.22	FURNITURE ANNOTATED. BOARDROOM TABLE SIZE AMENDED.

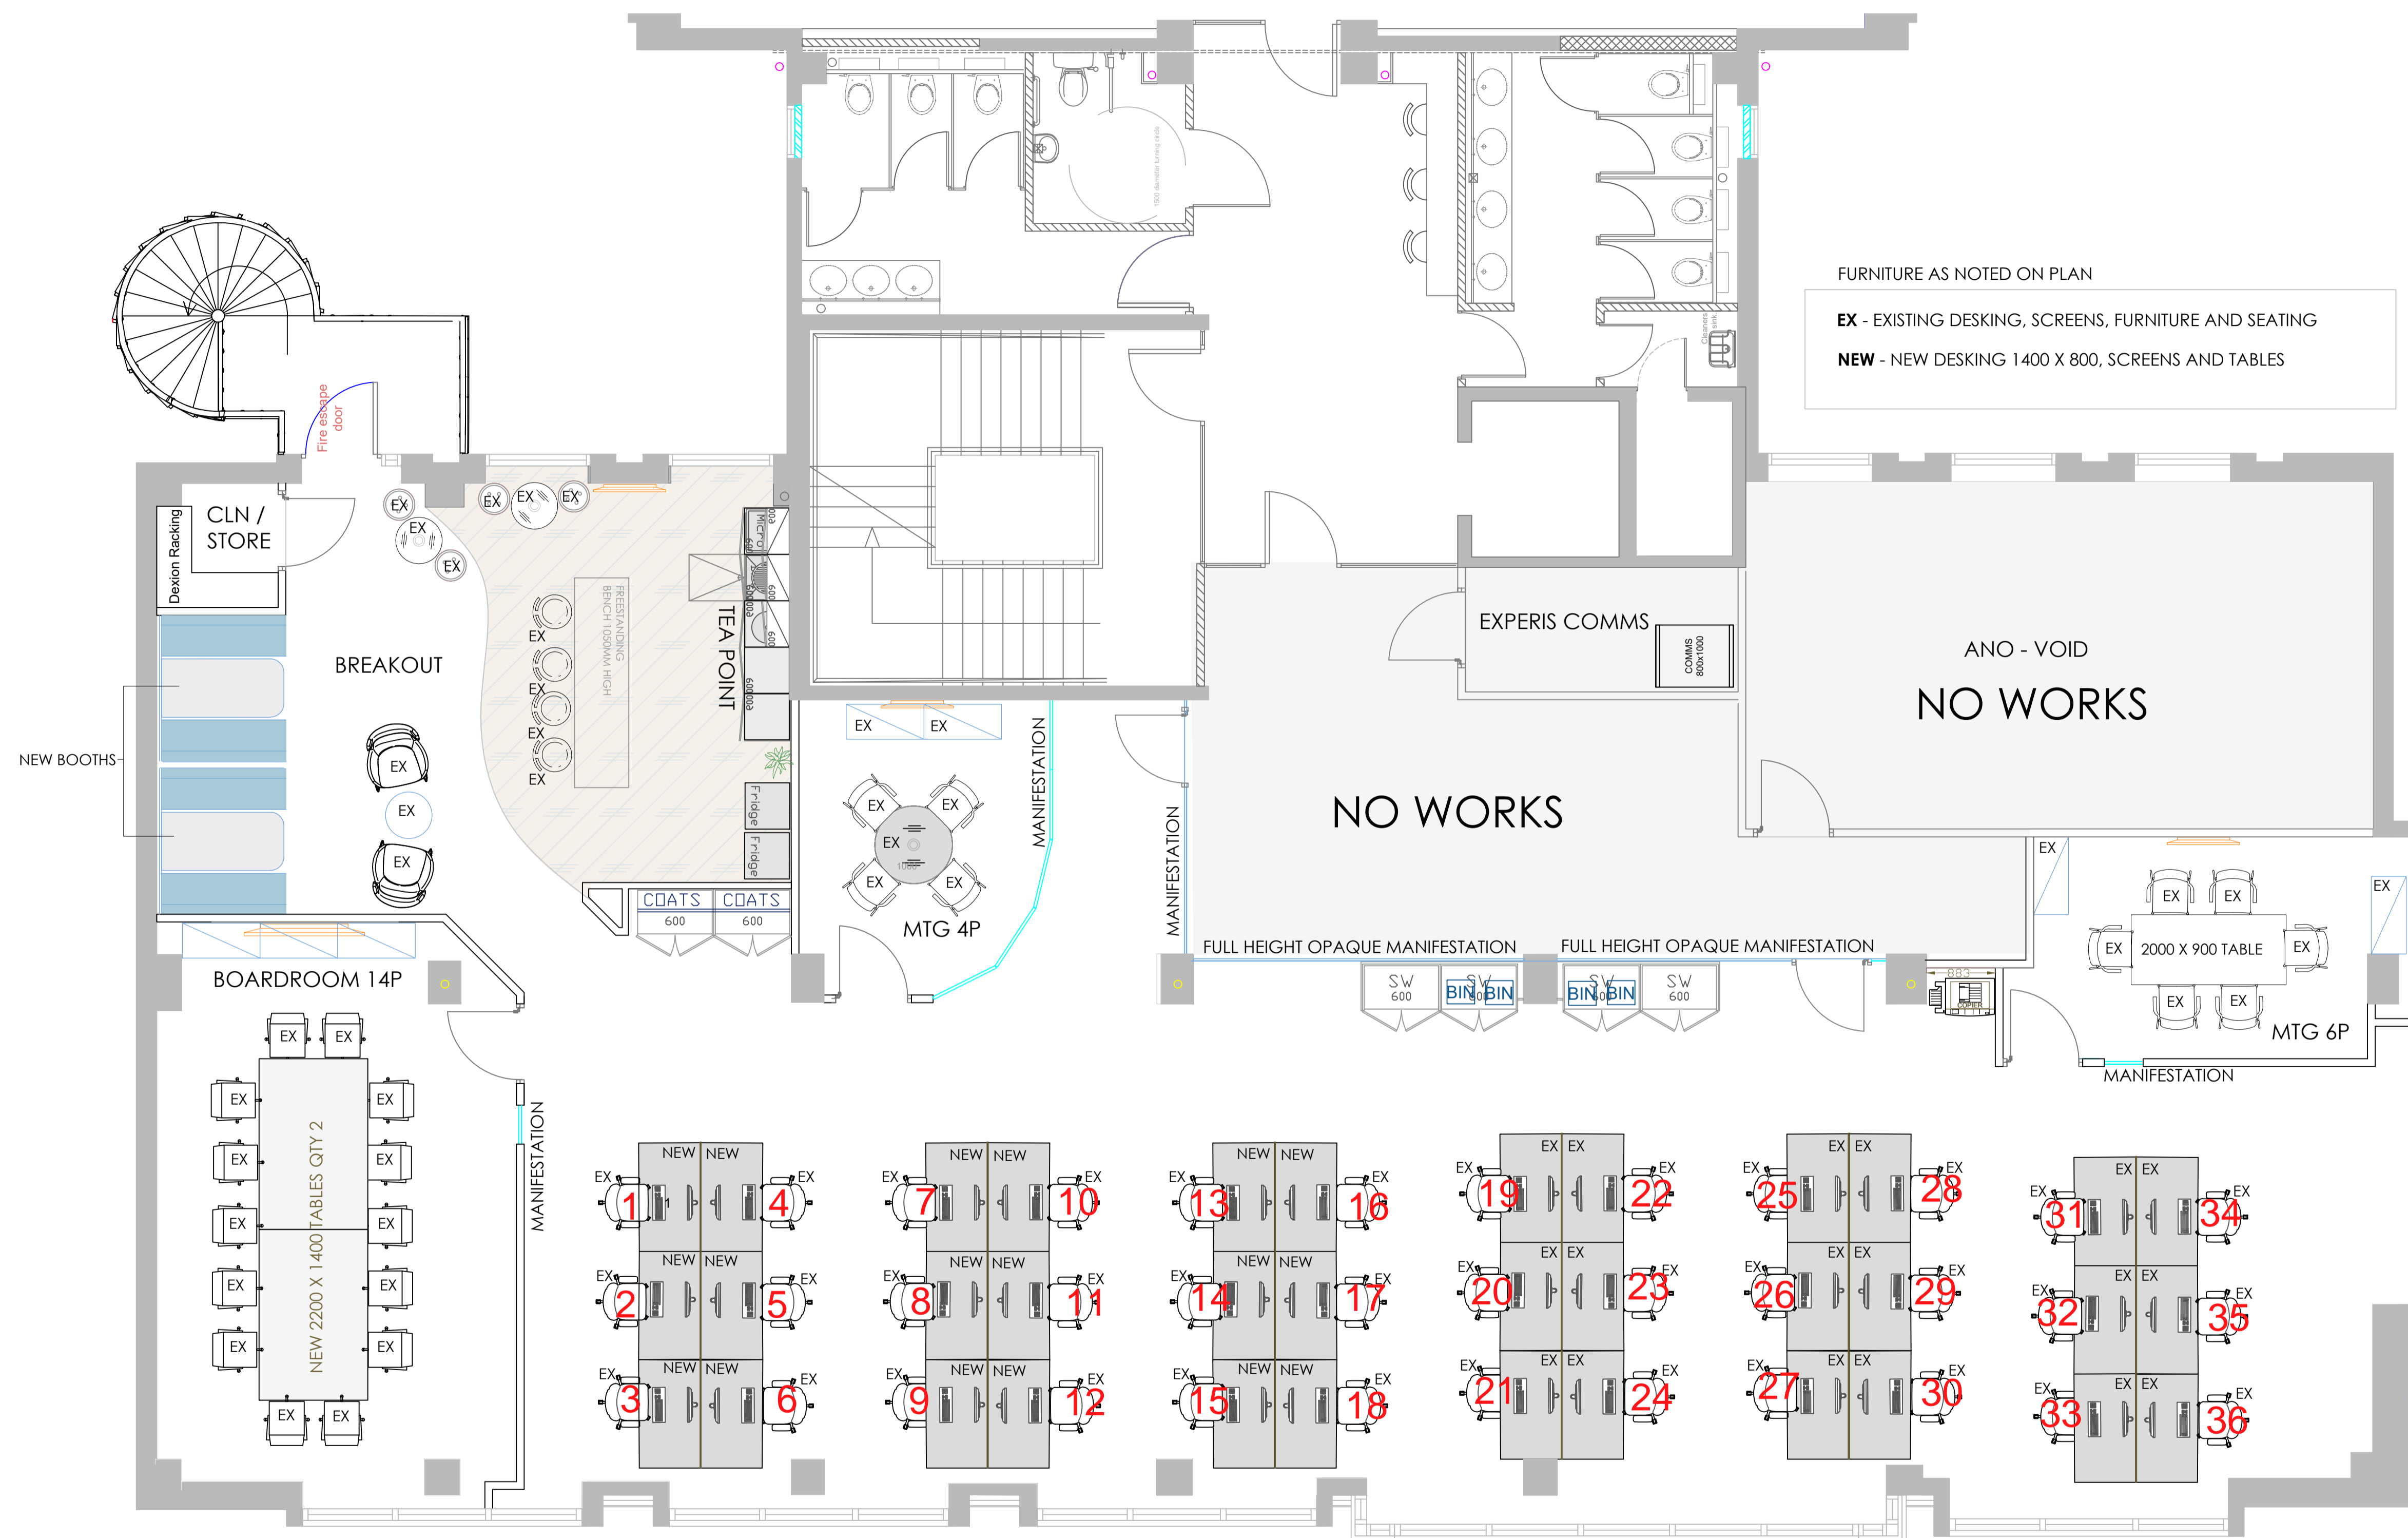

CEILING HEIGHT 2588
 VOID 720MM HIGHEST / 390 LOWEST - POTTED CEILING VOID

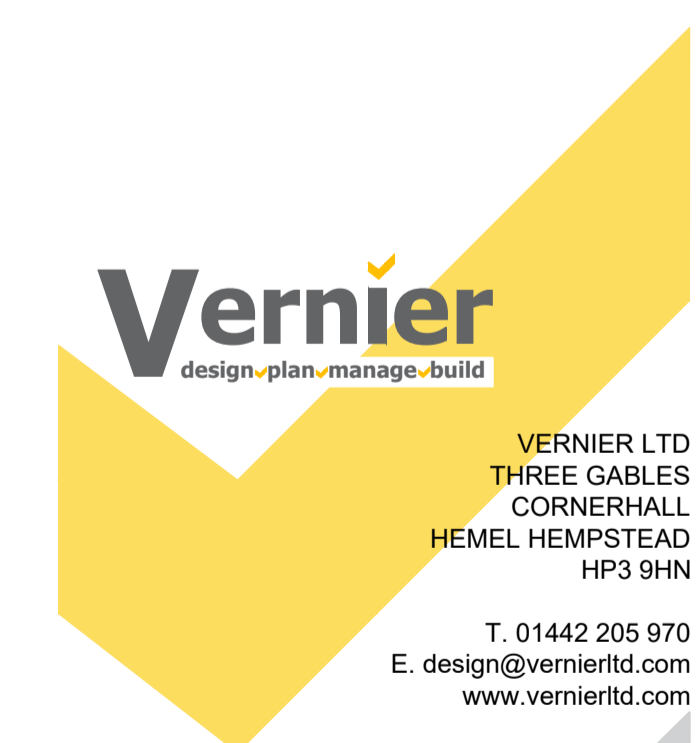

CLIENT
EXPERIS

PROJECT ADDRESS
AVON HOUSE
 435 STRATFORD ROAD
 SHIRLEY
 SOLIHULL B90 4AA

DRAWING
SECOND FLOOR
PROPOSED GENERAL
ARRANGEMENT PLAN

DRAWN BY
 C. FRISBEE

JOB NO.
 V21070

DATE
 02.02.2022

SCALE
 1:50@A1

DRAWING REF
 V21070-avon-02-PR-GA

REV
D