


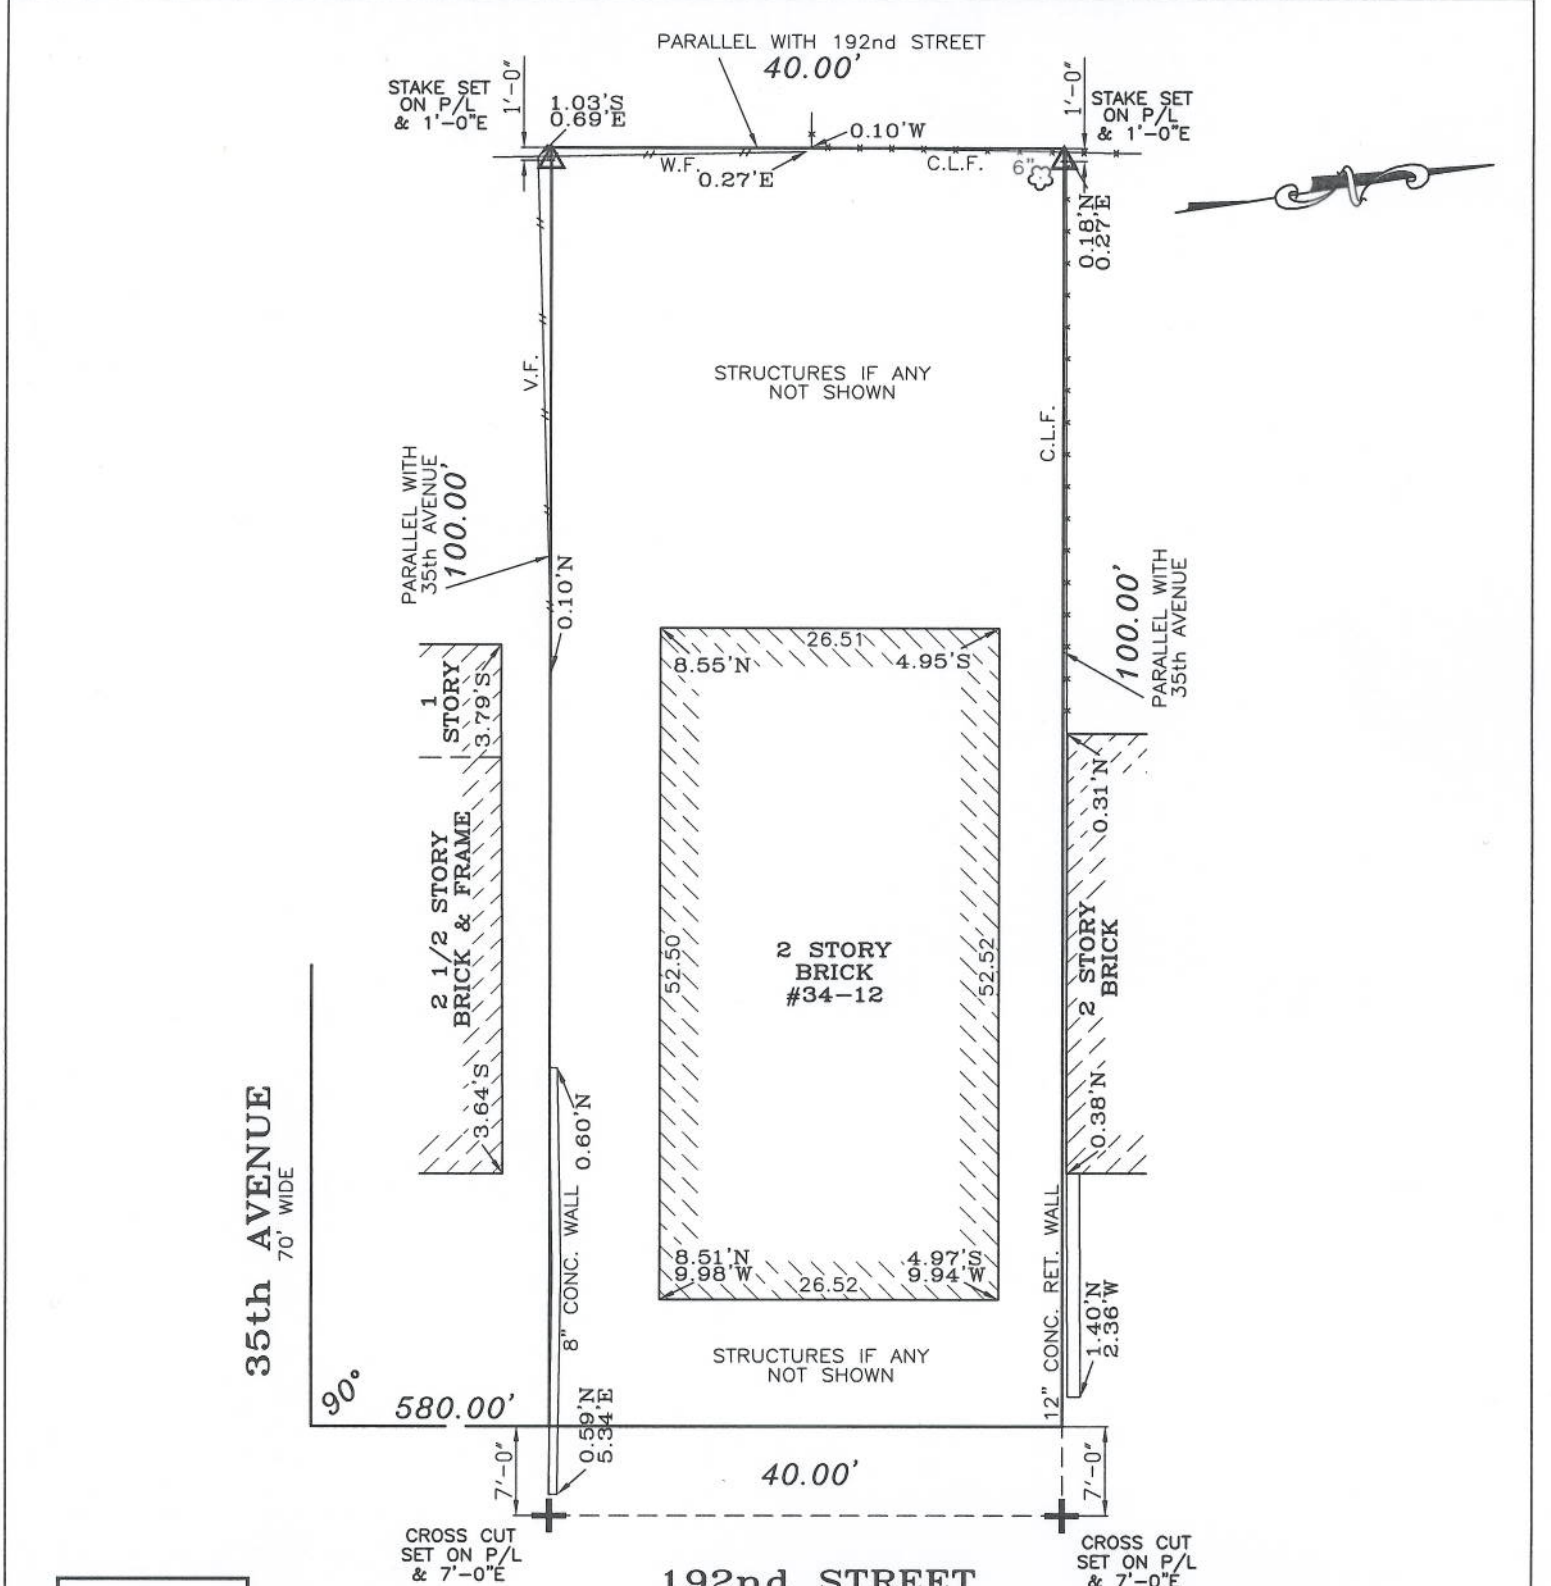

LEGEND:

▲ STAKE SET

⊕ CROSS CUT SET

LEGEND:

CONCRETE — CONC.

CHAIN LINK FENCE — C.L.F.

VINYL FENCE — V.F.

WOOD FENCE — W.F.

METAL FENCE — M.F.

RETAINING — RET.

FOR STAKE-OUT PURPOSES ONLY
FOR BUILDING DEPARTMENT USE ONLY

STATE OF NEW YORK
CHRISTOPHER M. BUCKLEY
050357
11/10/21

THE EXISTENCE OF RIGHT OF WAYS AND/OR EASEMENTS
OF RECORD, IF ANY, NOT SHOWN ARE NOT CERTIFIED.

UNAUTHORIZED ALTERATION OR ADDITION TO THIS SURVEY IS A VIOLATION OF SECTION 7209 OF THE NEW YORK STATE EDUCATION LAW. COPIES OF THIS SURVEY MAP NOT BEARING THE LAND SURVEYOR'S INKED SEAL OR EMBOSSED SEAL SHALL NOT BE CONSIDERED TO BE A VALID TRUE COPY.

CERTIFICATION INDICATED HEREON SHALL RUN ONLY TO THE PERSON FOR WHOM THE SURVEY IS PREPARED, AND ON HIS BEHALF TO THE TITLE COMPANY, GOVERNMENTAL AGENCY AND LENDING INSTITUTION LISTED HEREON, AND TO THE ASSIGNEES OF THE LENDING INSTITUTION. CERTIFICATIONS ARE NOT TRANSFERABLE TO ADDITIONAL INSTITUTIONS OR SUBSEQUENT OWNERS.

SURVEY OF: Described Property

LOCATED AT:
34-12 192nd Street,
Borough and County of Queens
City and State of New York

TAX DESIG: Block 5260, Lot 15

PRECISION SURVEYS

TITLE • ARCHITECTURAL • BOUNDARY • CONSTRUCTION

**40 FRANKLIN AVE. FRANKLIN SQUARE, N.Y. 11010
Ph. • (718)472-1571 • (516)488-1608**

**CHRISTOPHER M. BUCKLEY
PROFESSIONAL LAND SURVEYOR**

CERTIFIED TO:
Sung Ho Shin Architect, PC

DATE: November 10, 2021
SCALE: 1"=15'
Job No. 48728
Drawn By: MS