
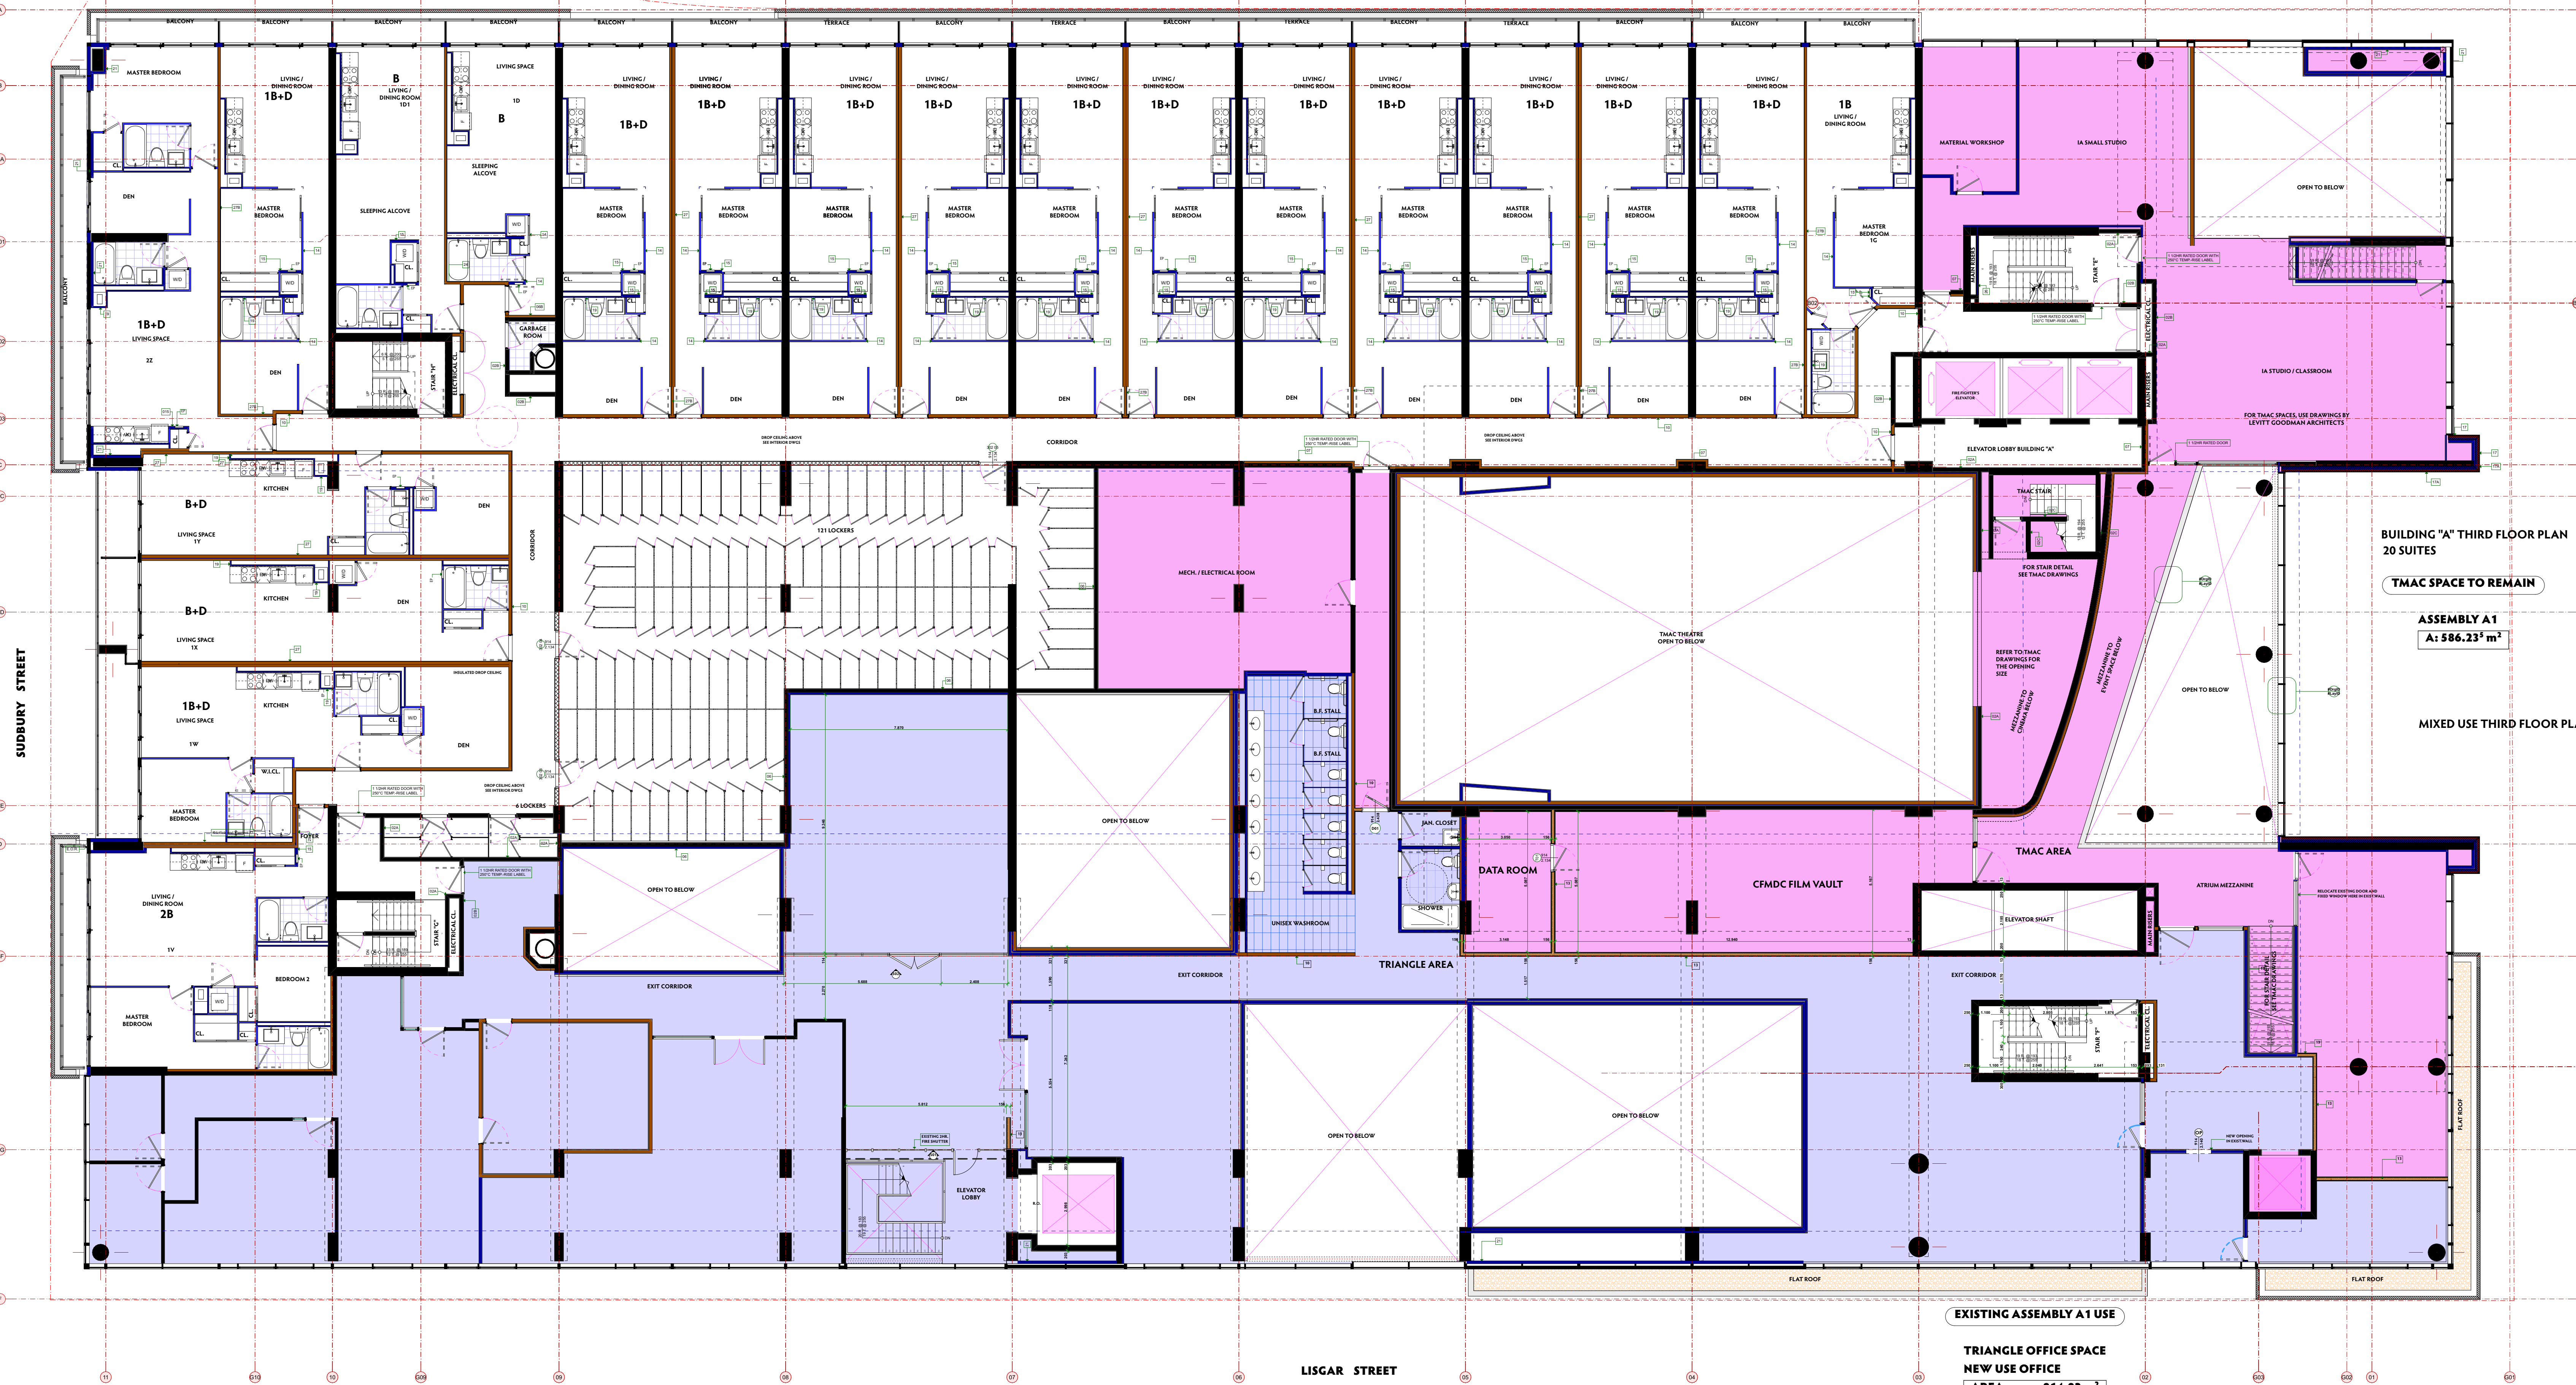


ABELL STREET

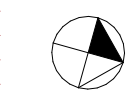

BUILDING "A" THIRD FLOOR PLAN
20 SUITES

TMAC SPACE TO REMAIN

ASSEMBLY A1
AREA: 586.23 m²

MIXED USE THIRD FLOOR PLAN

EXISTING ASSEMBLY A1 USE

TRIANGLE OFFICE SPACE
NEW USE OFFICE
AREA: 814.82 m²

LISGAR STREET