


PRELIMINARY PLAN

SCALE: 1/8" = 1'-0"

Reproductions as well as incorrect print sizes could cause scaling issues. Contractors are responsible for as build verifications for any material take offs and flooring estimates. Planning Interiors, Inc. shall not be held responsible for drawings being scaled for flooring or material estimates.


KEY PLAN

N.T.S

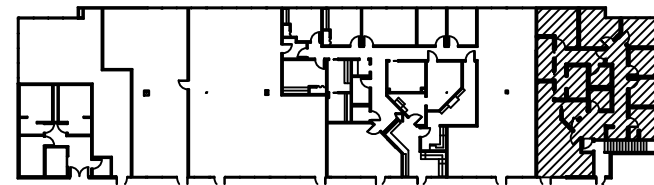

PARTITION TYPE LEGEND

- P1 — PARTITION TYPE SYMBOL
- E1 — EXISTING PARTITIONS TO REMAIN
- ER = = = EXISTING PARTITION TO BE REMOVED
- P1 — NEW CEILING HEIGHT PARTITION
- P6 — NEW FULL HEIGHT PARTITION (WITH SAB & GREEN BOARD)

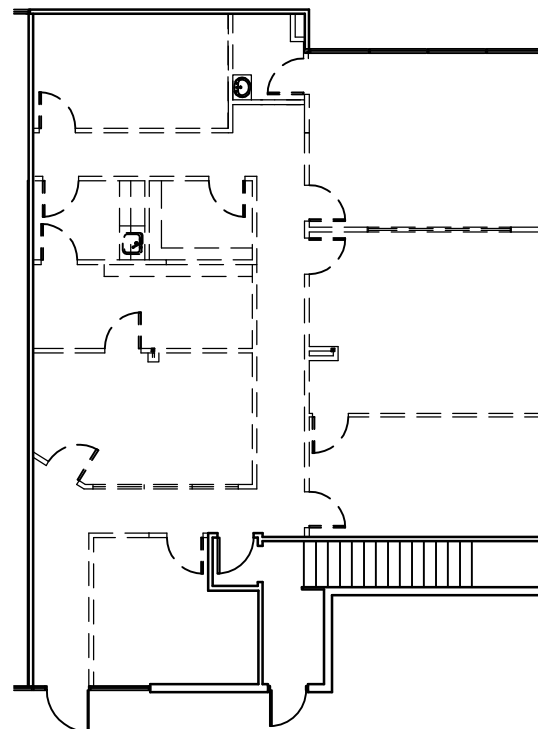

DEMOLITION PLAN

SCALE: 1/16" = 1'-0"

SPECULATIVE SUITE 240

PERIMETER TOWN CENTER
6105-B PEACHTREE DUNWOODY RD
SANDY SPRINGS, GA 30328

DATE:	DESCRIPTION
03.14.24	Issued for Review

TENANT REVIEW/ APPROVAL

SIGNATURE

DATE

JOB NO: 24104

DRAWN BY: JM/BA
RSF: 2,268

P - 1
PRELIMINARY
PLAN