



This drawing must NOT be scaled. The Subcontractors shall verify and be responsible for all dimensions and conditions on the job site and MĀK shall be informed of any errors and/or omissions immediately.  
This drawing is a copyright instrument of interior design services and remains the property of MĀK SPACE HOLDINGS.  
All information shown on this drawing is copyright material and is for use on the named project only. Information contained herein may not be used or reproduced in anyway without written permission.

CONSULTANT

KGW


architecture

□ □ □

Architecture  
Planning  
Interior Design

2062 Manning Avenue  
Vancouver, B.C. V5N 3C3

tel: (604) 695-4549  
fax: (604) 695-4501  
email: kgwarchitecture@kgw.ca

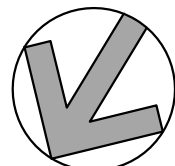

PROJECT NORTH

| NO. | REVISIONS                 | DATE       |
|-----|---------------------------|------------|
| 01  | ISSUE FOR BP COORDINATION | 2026-01-15 |
| 02  | ISSUE FOR LL REVIEW       | 2026-02-20 |
| 03  | ISSUE FOR BP              | 2026-02-20 |
| 04  | ISSUE FOR TENDER          | 2026-03-17 |
| 05  | ISSUE FOR PTADD#001       | 2026-04-24 |
| 06  | ISSUE FOR CONSTRUCTION    | 2026-04-27 |
|     |                           |            |
|     |                           |            |
SUPERCEDES ALL PRINTS BEARING PREVIOUS REVISION NUMBER.

PROJECT

580 HORNBY

580 HORNBY STREET, SUITE 880 & 830  
VANCOUVER, BC V6C 3B6


DRAWING TITLE

SUITE 880

|              |          |          |          |
|--------------|----------|----------|----------|
| PROJECT NO.: | SCALE:   | DRAWN BY | CHECK BY |
| 25-298       | AS NOTED | AM       | AK       |

DRAWING NO.

SP-1

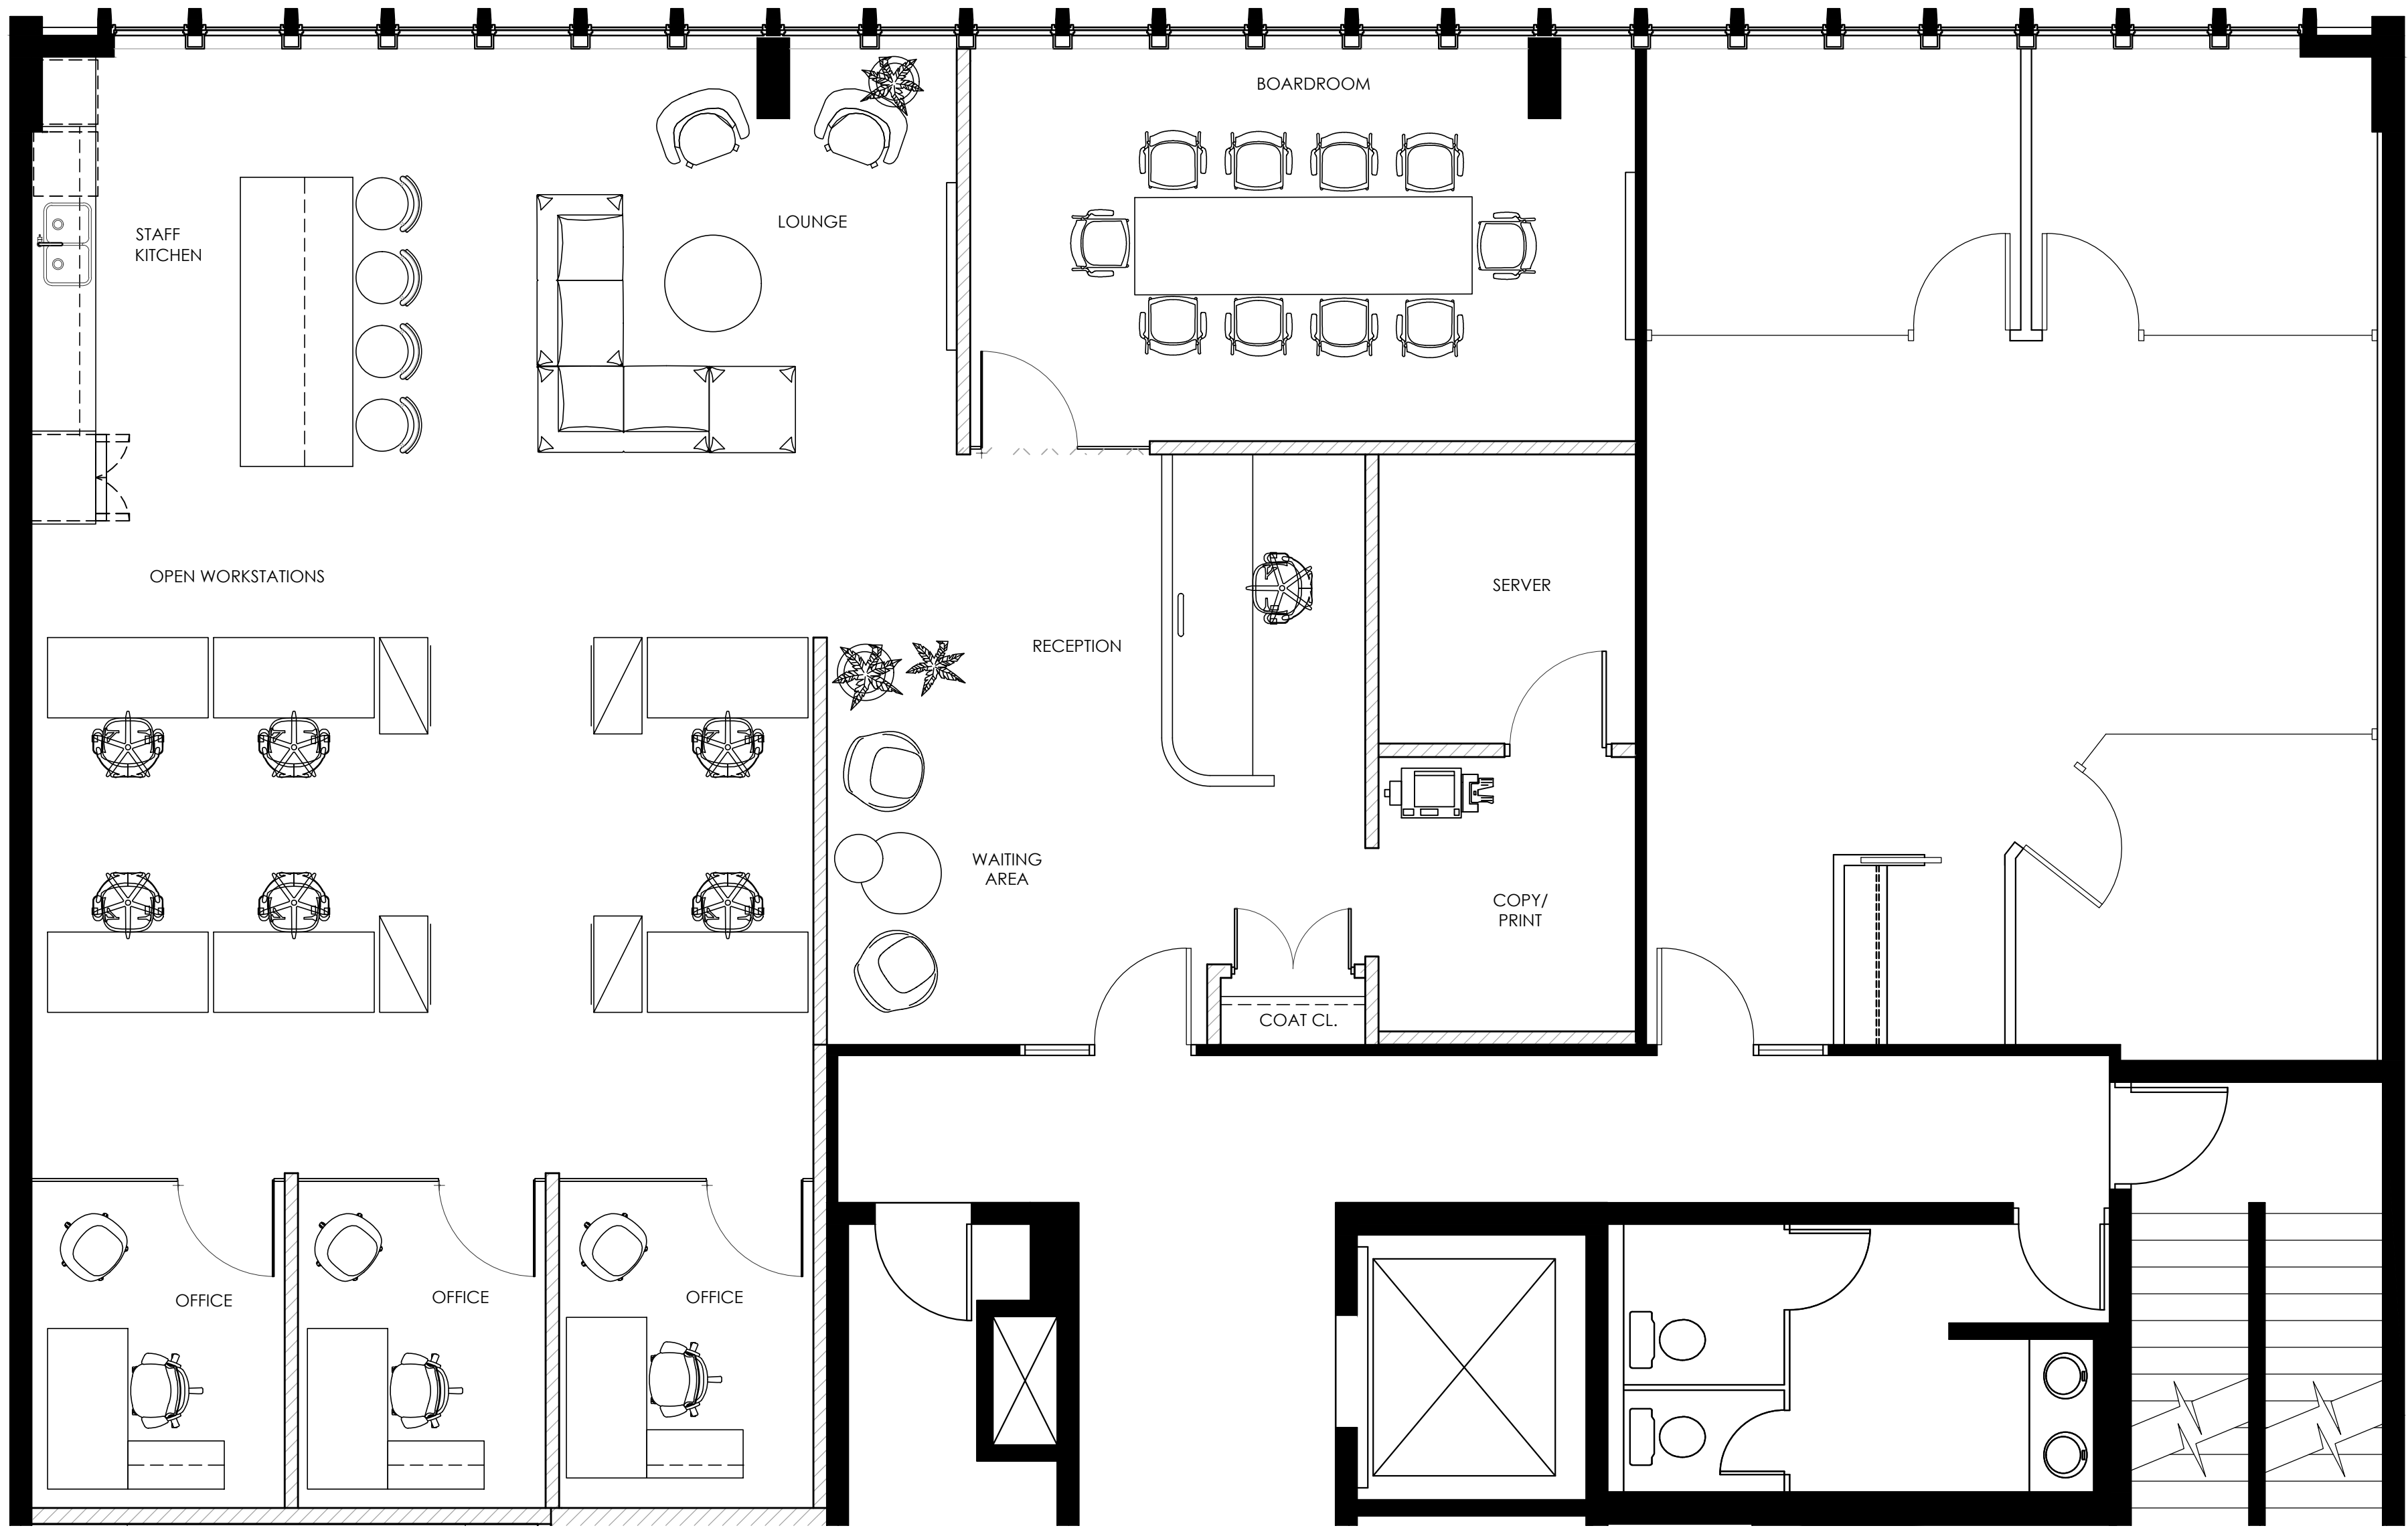

1 FURNITURE PLAN  
SCALE: 1/4"=1'-0"