

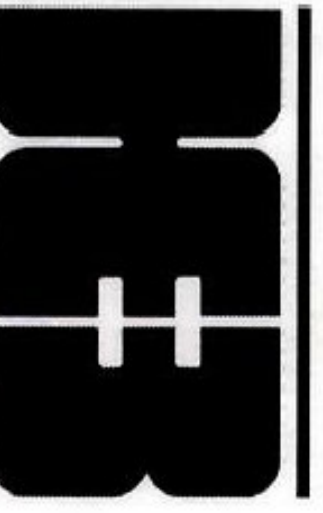
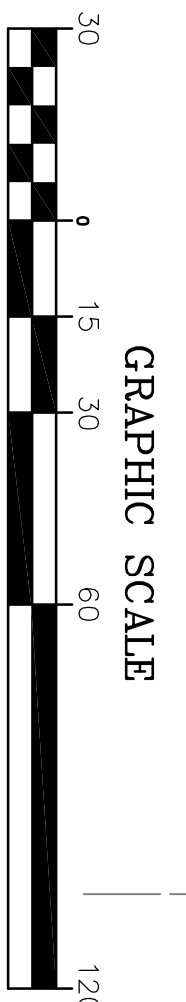


OAKWOOD EXISTING CONDITIONS FILE

December 13, 2013
1" = 30'

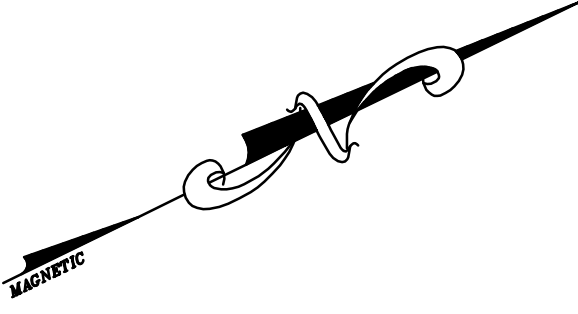

H. EDWARD BLACK
and ASSOCIATES, LTD.

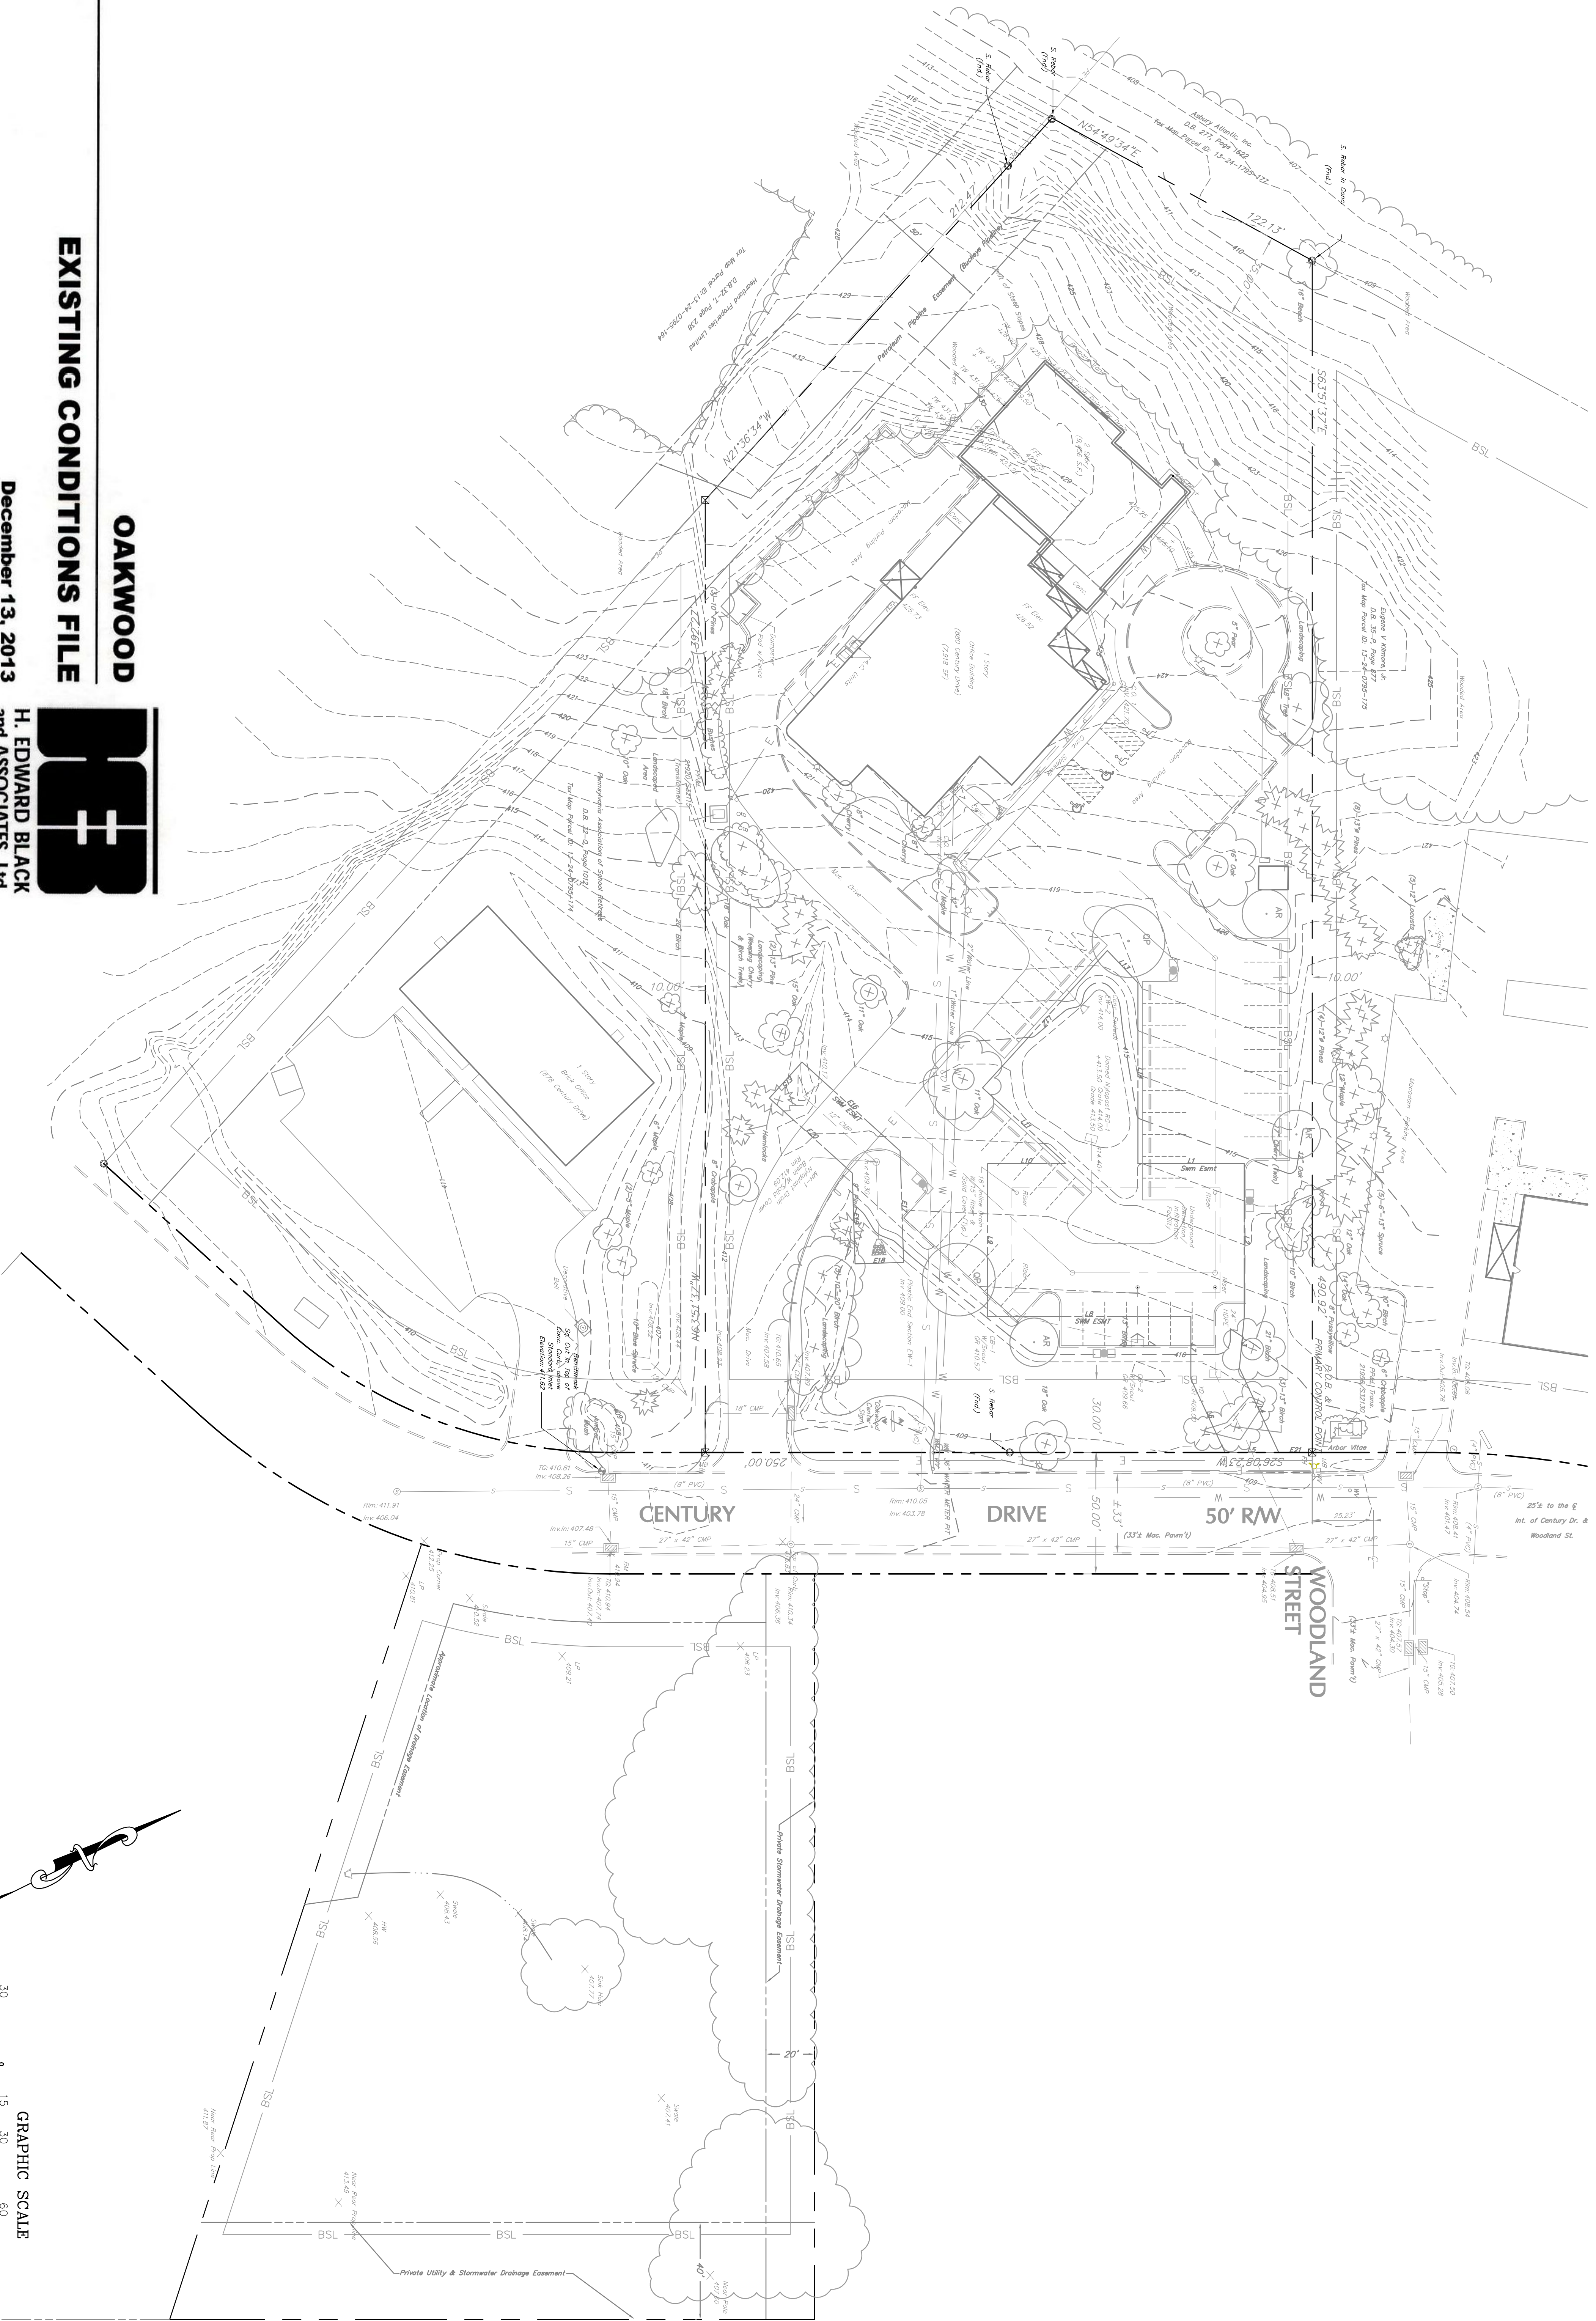

25'± to the E
Int. of Century Dr. &
Woodland St.