

**GENERAL STAKING NOTES:**

ALL DIMENSIONAL PULLS TO BEGIN FROM DASHED CENTERLINE.  
ALTERNATE POINTS OF BEGINNING TO BE GENERATED FROM BUILDING FACE AS SHOWN.


ALL PULLS ARE 90DEG. AND PERPENDICULAR UNLESS OTHERWISE NOTED.

ALL UN-DIMENSIONED PATIOS AND HARDSCAPES ARE CONTAINED WITHIN THE ARCHITECTURAL SCOPE AND DOCUMENTATION.

INSTALLING CONTRACTOR TO VERIFY FORM BOARDS ARE INDICATIVE OF OVERALL DESIGN AND PATTERN PRIOR TO CONCRETE POUR.

**CONCRETE SCORE PATTERN NOTES:**

ALL EXPANSION AND CONTROL JOINTS TO BE CONTAINED WITHIN REPRESENTED SCORE PATTERNS. ANY ADDITIONAL REQUIRED JOINTS FOR EXPANSION OR CONTROL TO BE APPROVED BY LANDSCAPE ARCHITECT IN WRITING PRIOR TO INSTALLATION.

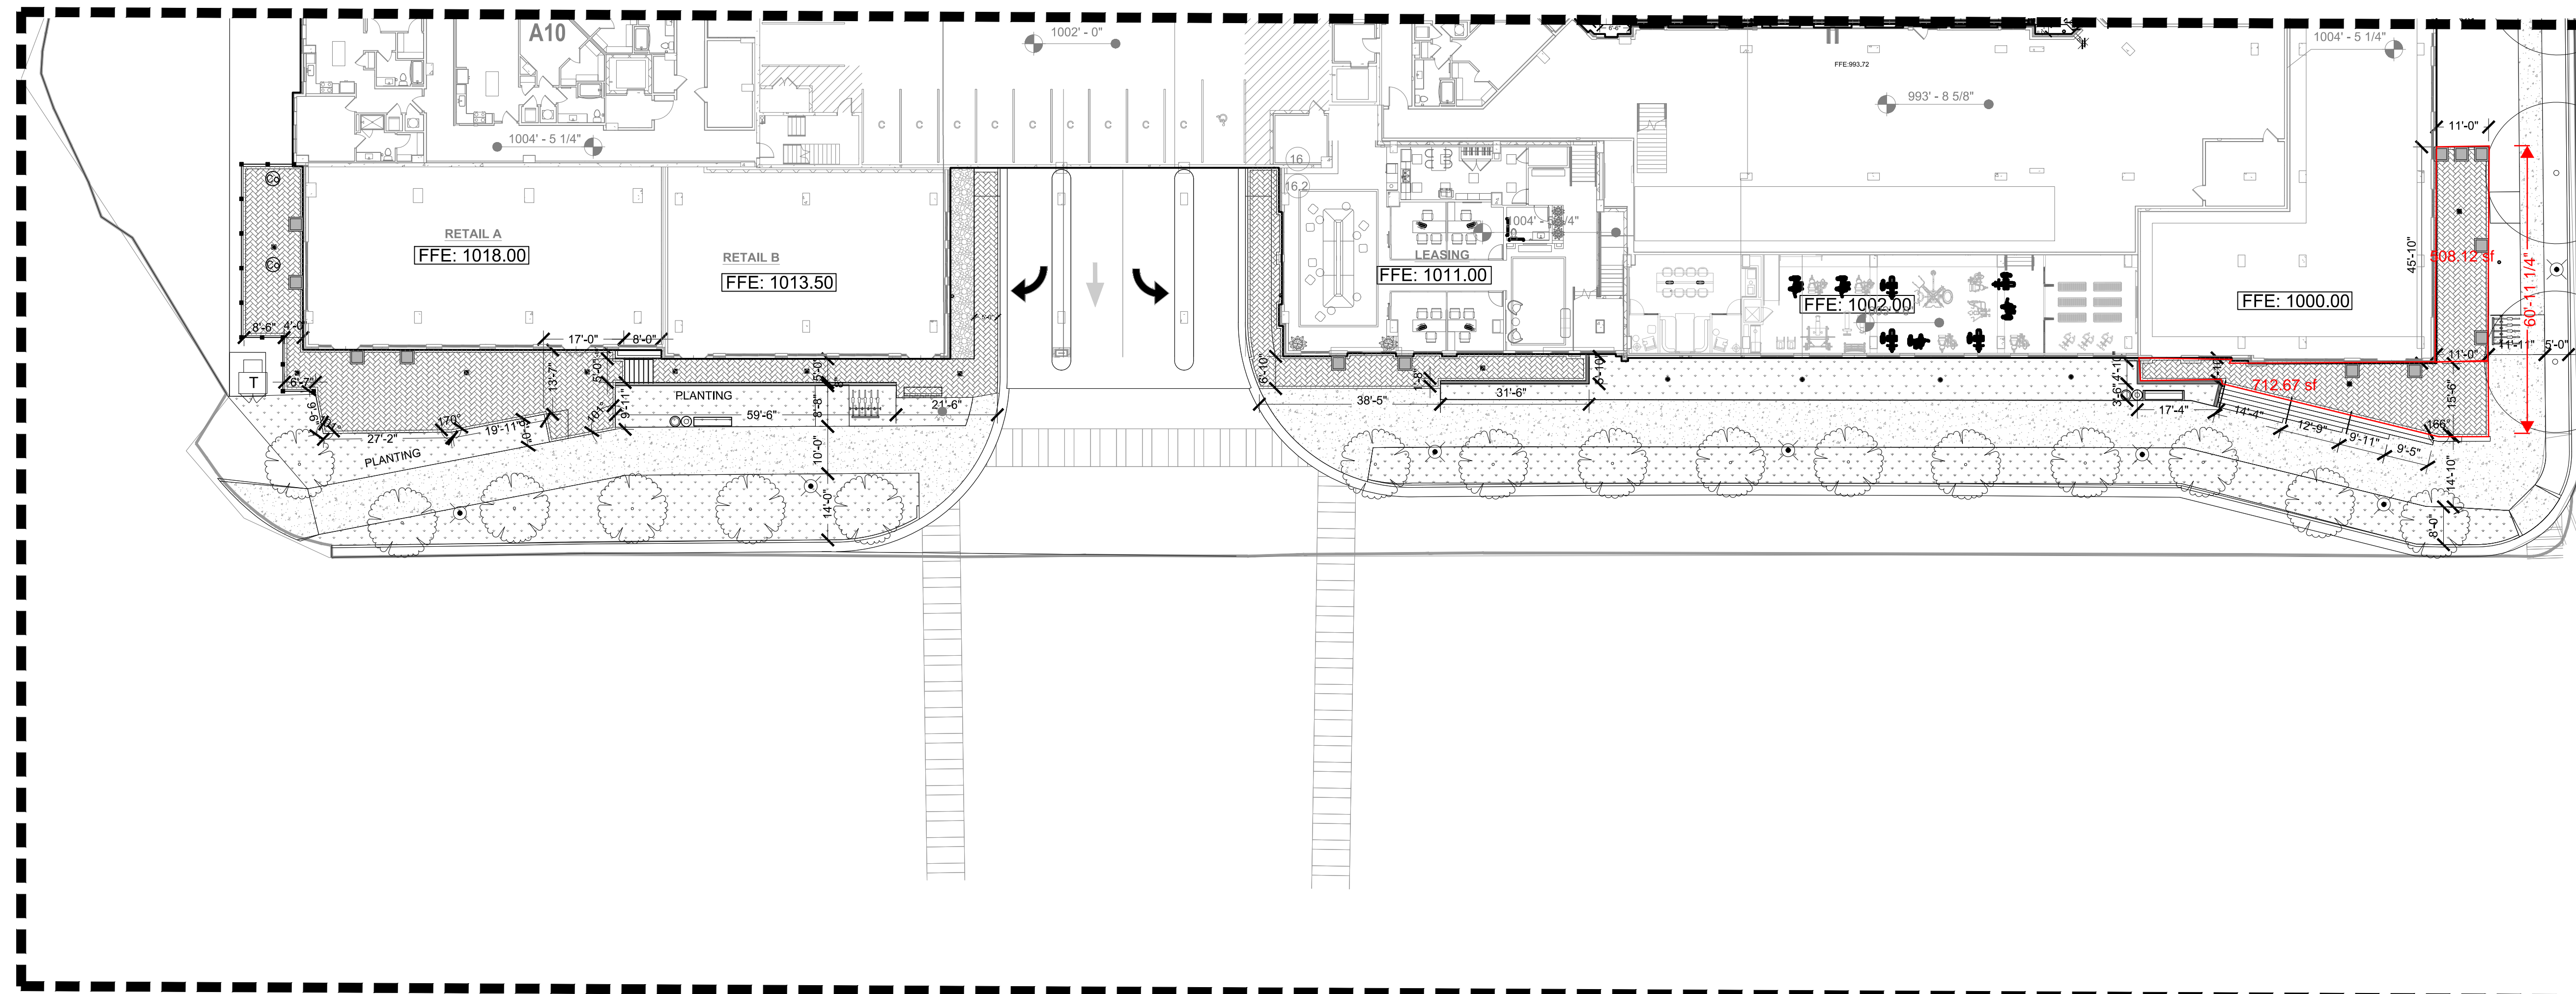

**IRONWOOD DESIGNGROUP**  
IRONWOODDG.COM  
Landscape Architecture | Project Management  
Planning | LEED Consulting | Urban Design

**MANOR CHAMBLEE**

LAND LOT 300, 18TH DISTRICT,  
CHAMBLEE, DEKALB COUNTY, GA

Project Number:

Stamp



No.	Drawing Release	Date
01	SCHEMATIC DESIGN	07/23/21
02	DD SET	09/10/21
03	PRICING SET	11/12/21
04	PERMIT SET	12/20/21
△	IFC SET	05/26/22

Sheet Title

**STREETSCAPE  
STAKING PLAN**

Sheet Number

**L-2.3**

Issued for permit