


THIS MAP WAS PREPARED FOR ASSESSMENT PURPOSES ONLY. NO LIABILITY IS ASSUMED FOR THE ACCURACY OF THE DATA SHOWN. ASSESSOR'S PARCELS MAY NOT COMPLY WITH LOCAL SUBDIVISION OR BUILDING ORDINANCES.

102-67

CHANGES	BLK	OLD	NEW	YR	CUT
	69	714			
	18	26,27,67	2500		
	11	35	28,29,71	6283	CC
	16	AC	72	5760	
	30	50	11	76464	
	1	50	38	78	2020
	23	318,32	01	1115	
	33	330-11	01	1074	CC


02/19/09 ARS

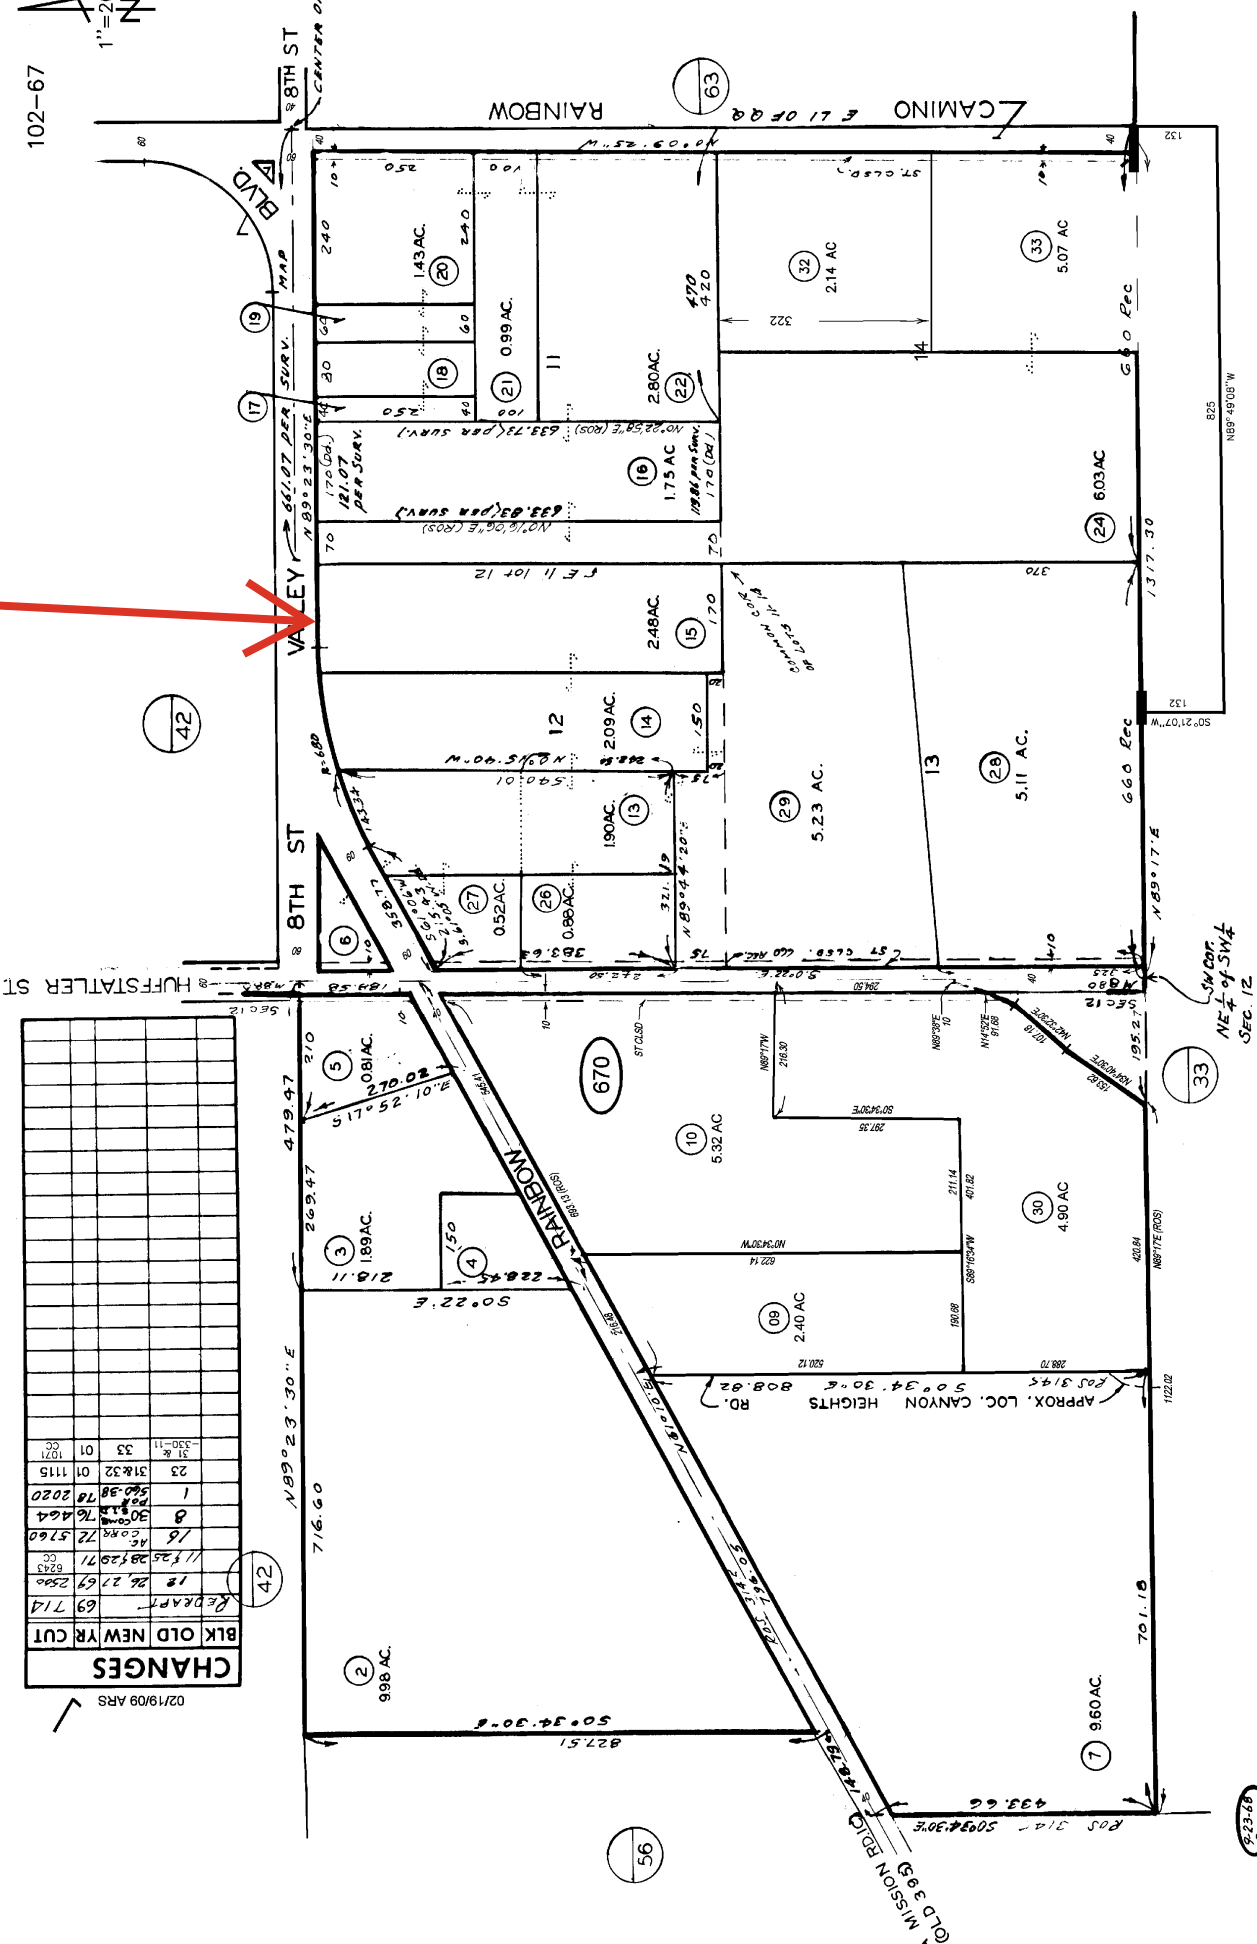

MAP 880 - RAINBOW - LOTS 11 THRU 14
 SEC 12 - T9S - R3W - POR NW 1/4 OF SW 1/4
 ROS 8832, 12860, 20337

SAN DIEGO COUNTY
 ASSESSOR'S MAP
 BOOK 102 PG 67

5-23-08
 S.A.B.

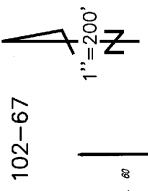

102-67



THIS MAP WAS PREPARED FOR ASSESSMENT PURPOSES ONLY. NO LIABILITY IS ASSUMED FOR THE ACCURACY OF THE DATA SHOWN. ASSESSOR'S PARCELS MAY NOT COMPLY WITH LOCAL SUBDIVISION OR BUILDING ORDINANCES.