
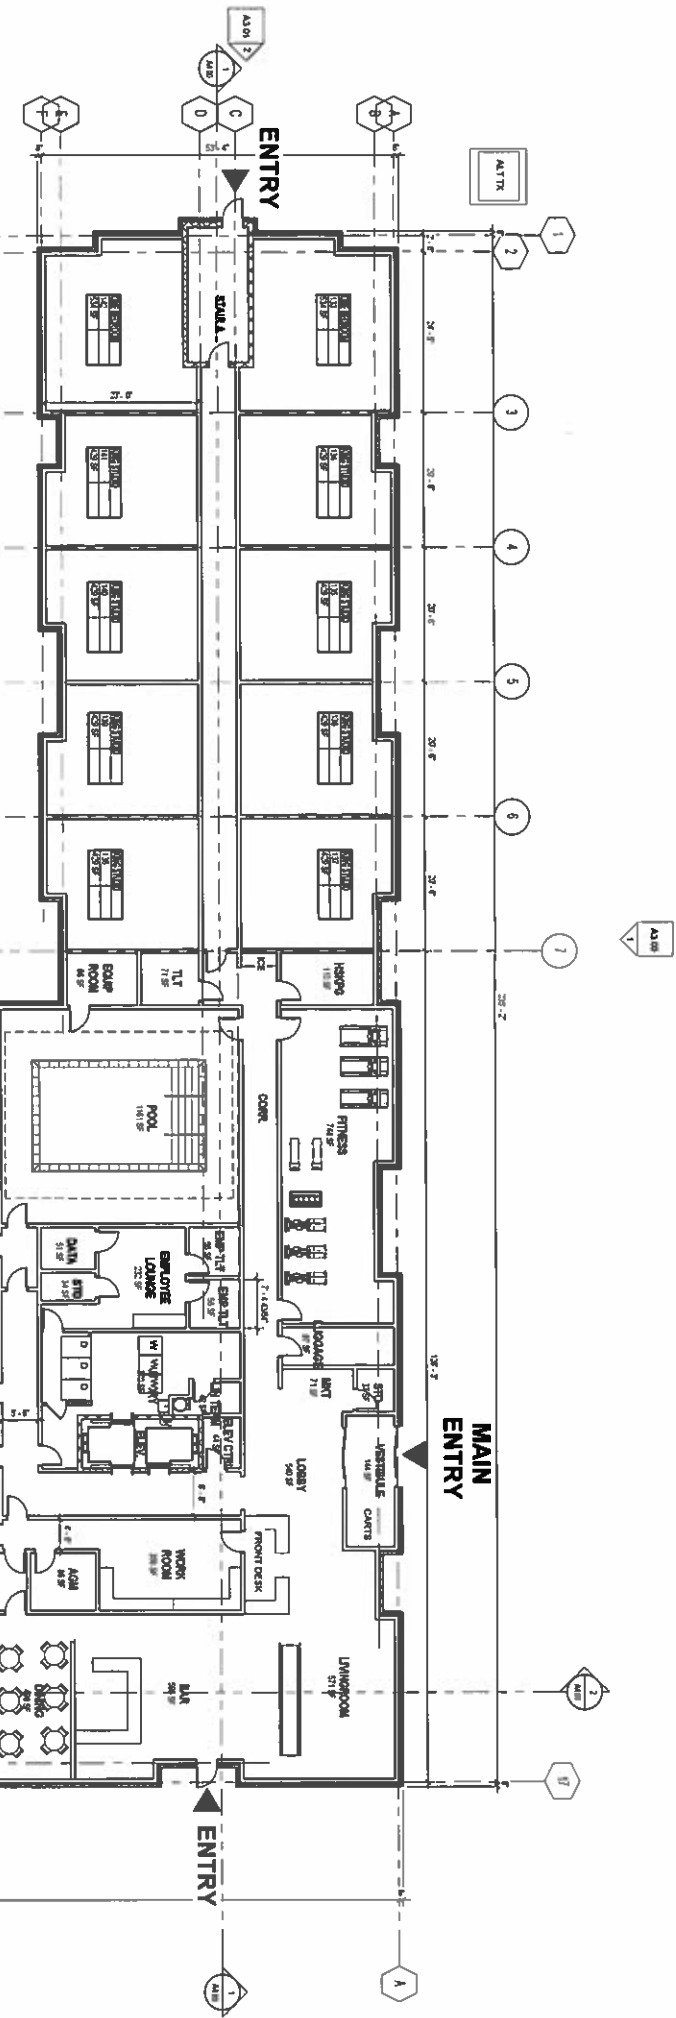


UNIT MATRIX - ROOM NUMBERS BY FLOOR & ROOM TYPE										
ROOM TYPE	1ST FLOOR	2ND FLOOR	3RD FLOOR	4TH FLOOR	5TH FLOOR	6TH FLOOR	TOTAL	NA/NO		



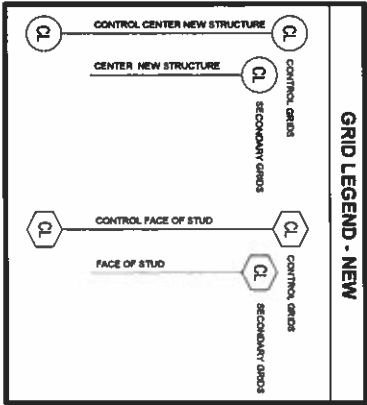

MASTER PLAN / DESIGN
PLANNING BOARD
APPROVED
JANUARY 9, 2019
DATE

OVERALL FIRST FLOOR PLAN
SCALE: 3/32" = 1'-0"

GROSS BUILDING
AREA: 102,669 SF

PROCON
CONNECT • CREATE • CONSTRUCT
PO BOX 4430
MANCHESTER NH 03108
603.623.8911
PROCONNH.COM

RESIDENCE INN
WARWICK, RI

PROJECT
06.25.2018


Issue Description

NOT FOR
CONSTRUCTION

PROFESSIONAL SEAL
Architect: JAL
Drawn By: Author
Project No.: 2008
Copyright: 2018 Pro Con, Inc.
Drawing Sheet
OVERALL FIRST
FLOOR PLAN

A1.01

== DENOTES ROLL-IN SHOWER
 == DENOTES HEARING IMPAIRED
 ALL ACCESSIBLE ROOMS TO BE HEARING IMPAIRED (ACR)

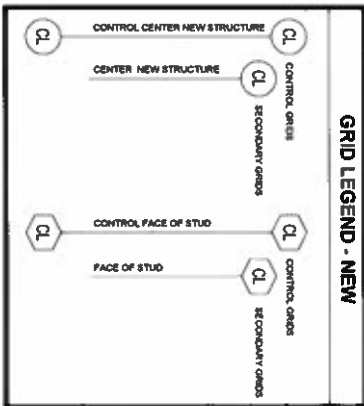

PROJECT
06.25.2018


[illegible]

PROFESSIONAL SEAL

Copyright © 2018 Pro Con, Inc.


A1.02

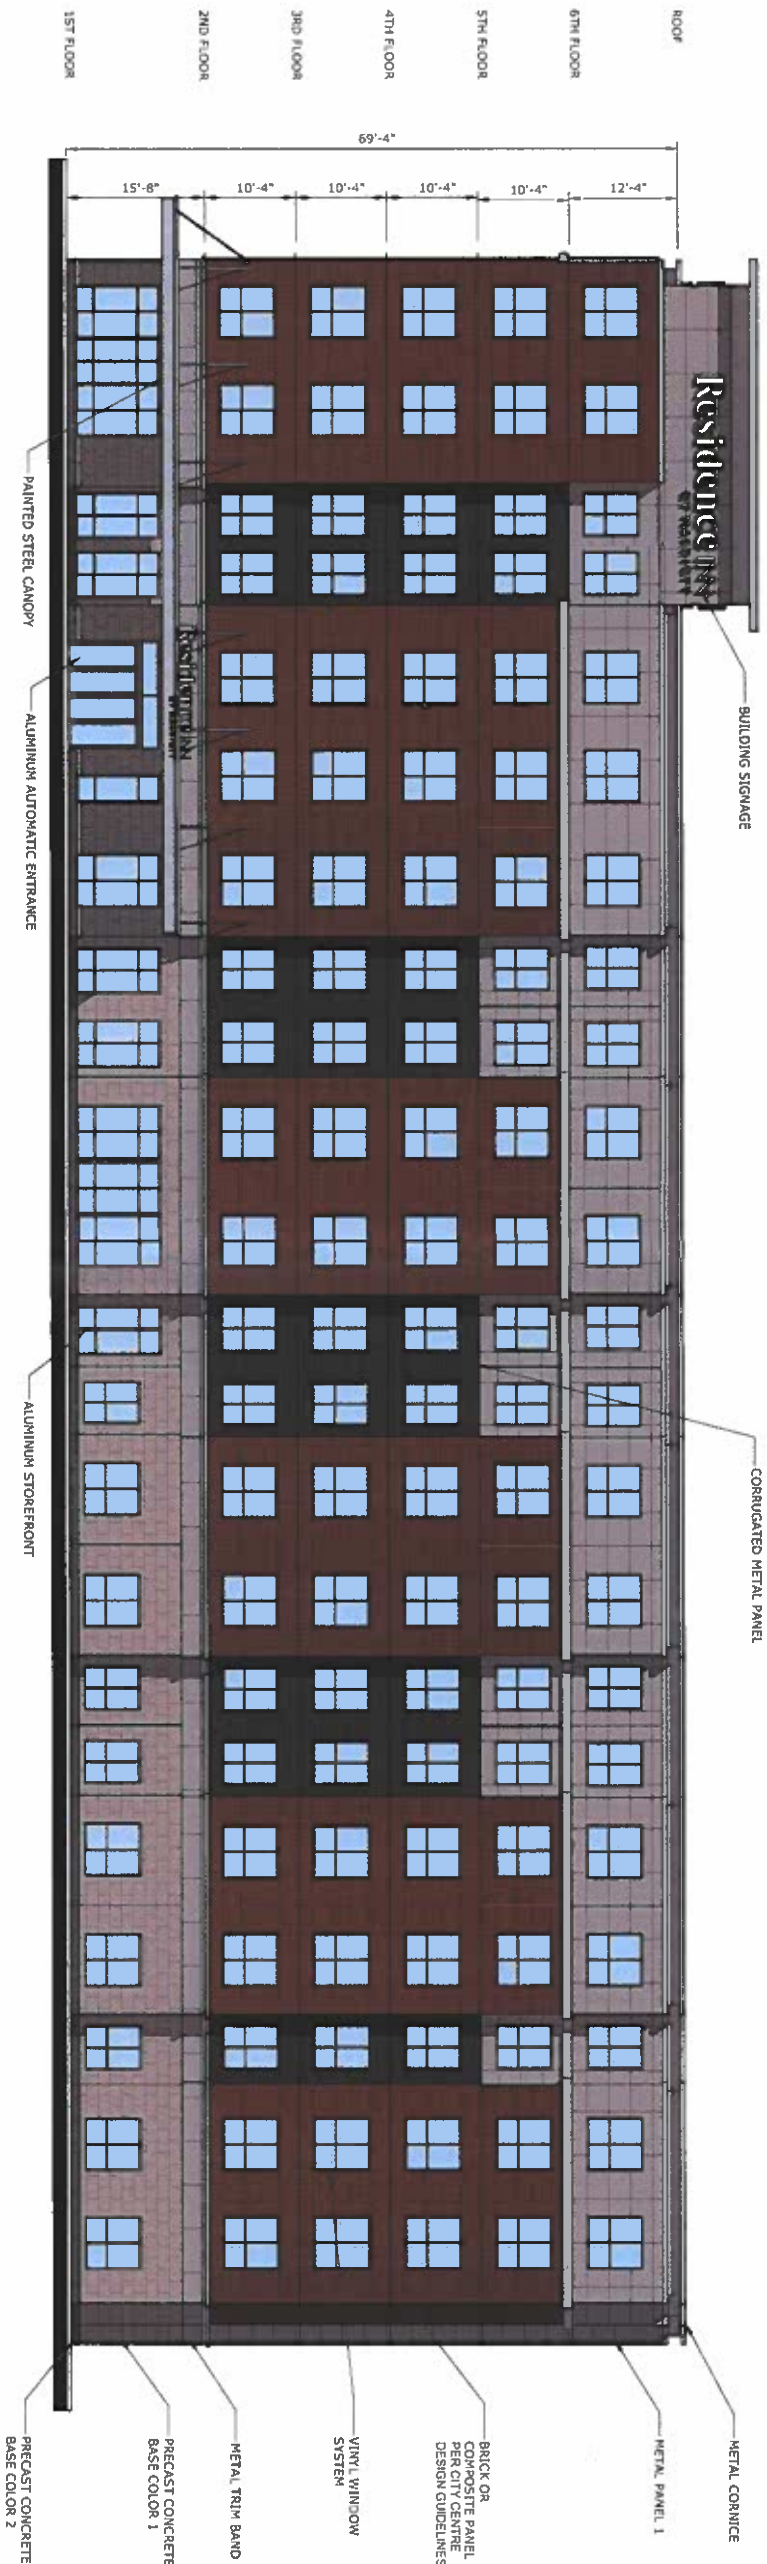

NORTH ELEVATION

WEST ELEVATION





SOUTH ELEVATION

EAST ELEVATION






140 ROOM - 6 STORY - RESIDENCE INN BY MARRIOTT - WARWICK, RI



140 ROOM - 6 STORY - RESIDENCE INN BY MARRIOTT - WARWICK, RI

8
NOVEMBER
2018

JAMES A. LOFT
ARCHITECT, INC.

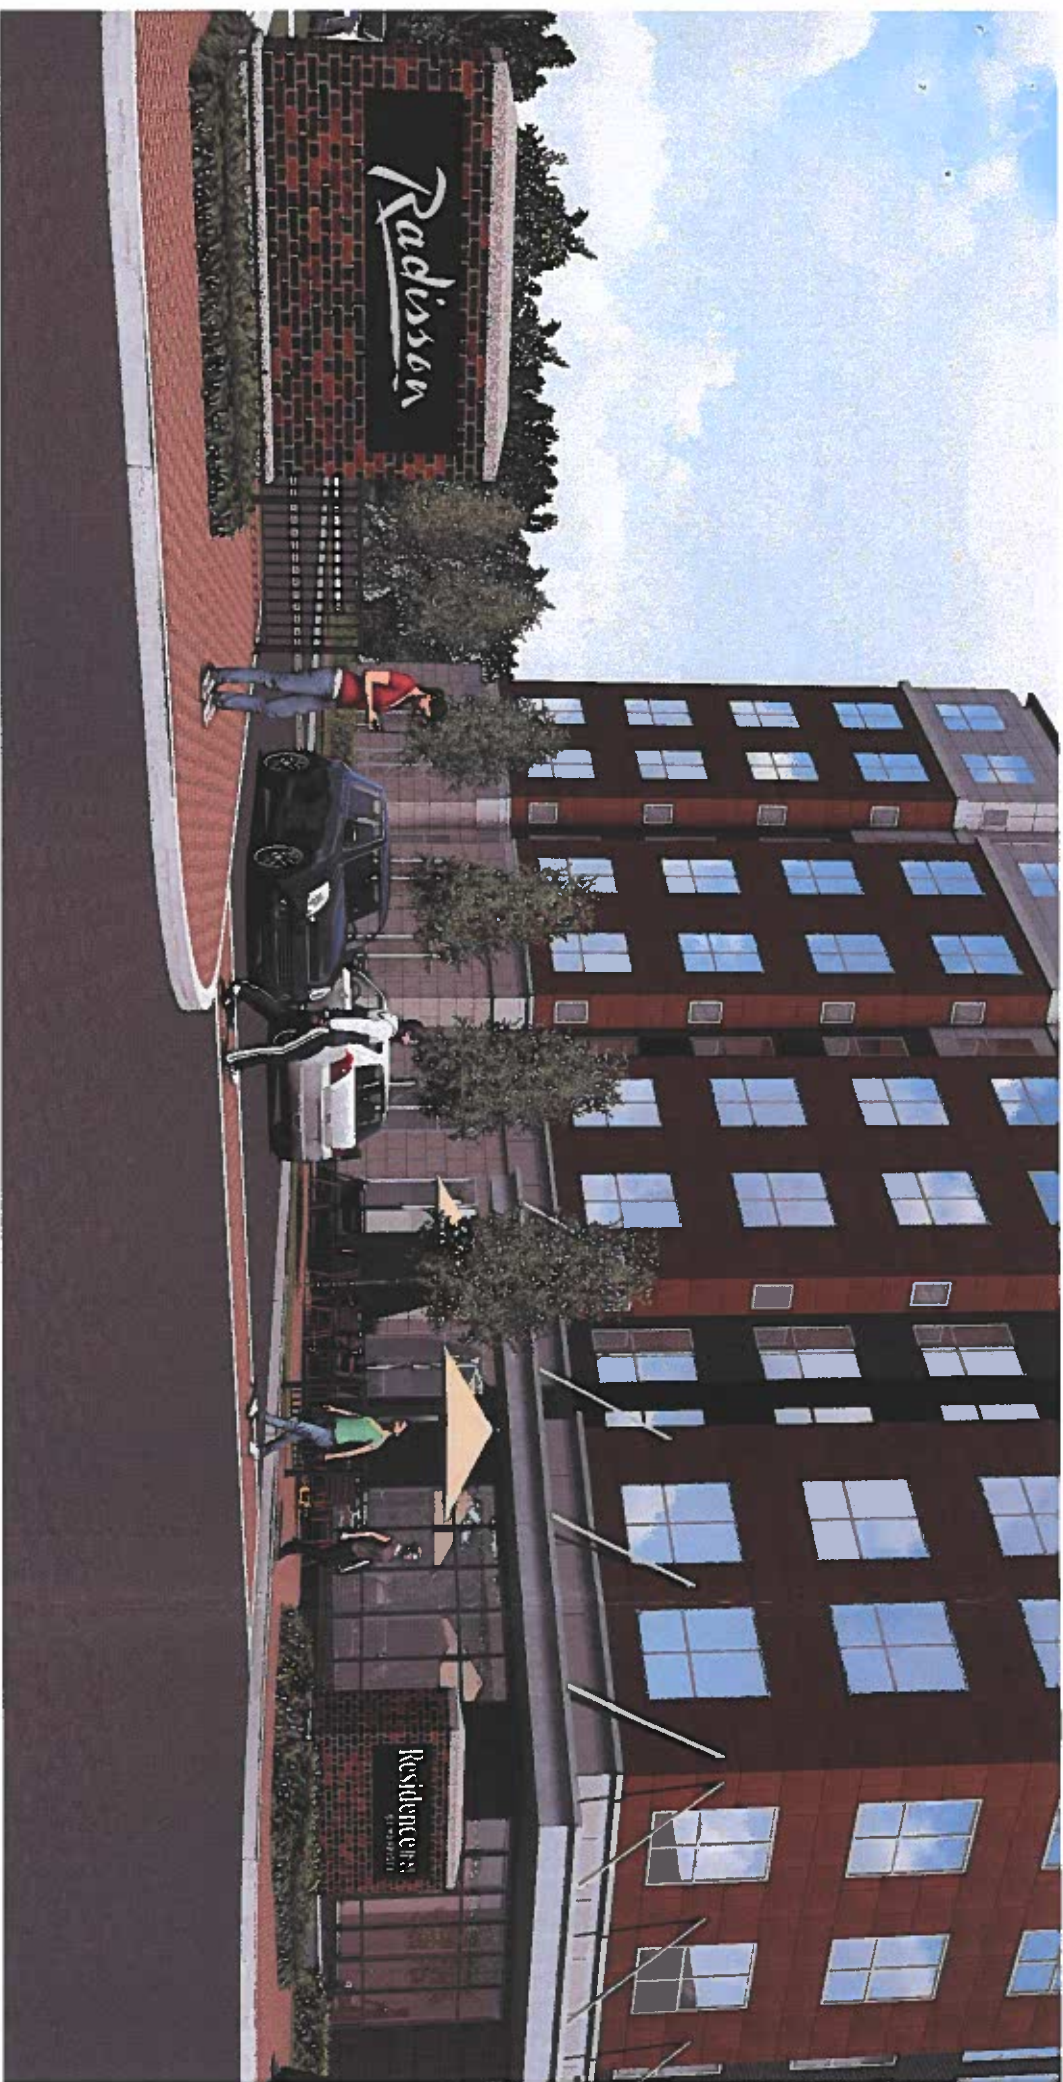

140 ROOM - 6 STORY - RESIDENCE INN BY MARRIOTT - WARWICK, RI

8
NOVEMBER
2018

JAMES A. LOFT
ARCHITECT, INC.