

CLEAN OUT	OTHER	STUB OUT
BREAK NODE	MONOLITHIC	STANDARD
SIPHON INLET	JUNCTION BOX	AIR RELEASE
SIPHON OUTLET	DROP MANHOLE	FLOW METER
FLOW METER w/ SMART COVER	SMART COVER	
AIR BYPASS	OUTFALL MAIN	PROP. MAINS
SLUDGE	SIPHON MAIN	SEWER LATERALS
FORCE MAIN	GRAVITY MAIN	PVT MAINS

"SAWS GIS Mapping: A wealth of information at your fingertips"

**SEWER BLOCK MAP**


**172540**

SAN ANTONIO WATER SYSTEM  
INFRASTRUCTURE PLANNING  
GIS MAPPING DIVISION

Revised Date: May 31, 2024

Disclaimer:  
This utility map is for reference only. The information may not represent what actually has been constructed. S.A.W.S explicitly disclaims any representation of the accuracy of the information and assumes no liability for any errors, omissions, or inaccuracies in the map regardless of how caused. Field verification should be done as necessary. S.A.W.S prohibits the reproduction or sale of this document. This utility map may not under any circumstances, be copied, reproduced or published in any form or media, or transferred to another without written permission of the San Antonio Water System.

170	172	174
542	542	542
170	172	174
540	540	540
170	172	174
538	538	538

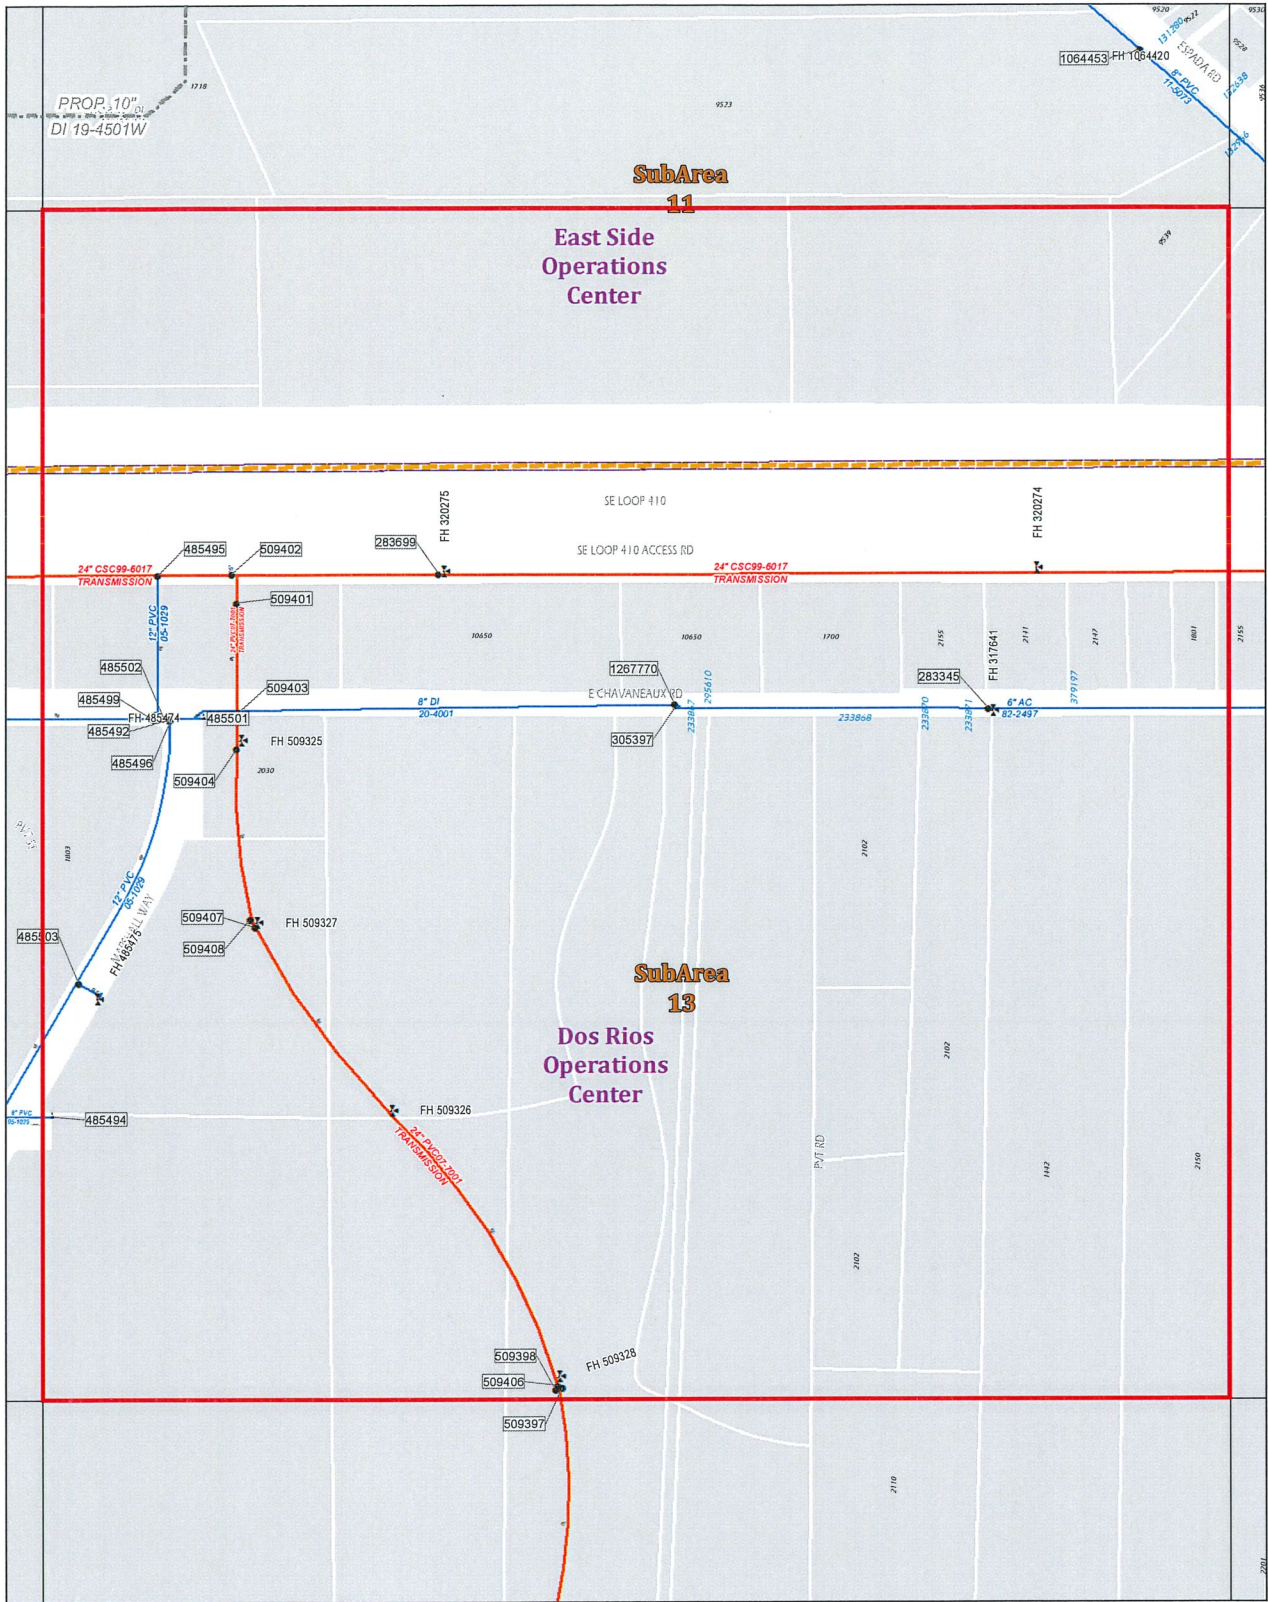

	Other		BLOW-OFF
	Air Control		Flush Point
	CHECK		AIR RELEASE
	BYPASS		INTERCONNECT
	SWING		PRESSURE REDUCING
	DIVISION		Backflow Control
	MAINLINE		FIRE HYDRANTS
	WATER DISTRIBUTION MAIN		FH LATERALS
	WATER TRANSMISSION		PROPOSED MAINS
	CHILL RETURN MAINS		CHILL MAINS
	Service Centers Subareas		SAWS Service Centers

"SAWS GIS Mapping: A wealth of information at your fingertips"

**WATER BLOCK MAP**

**170540**

SAN ANTONIO WATER SYSTEM  
INFRASTRUCTURE PLANNING  
GIS MAPPING DIVISION

Revised Date: Aug 03, 2024

Disclaimer:  
This utility map is for reference only. The information may not represent what actually has been constructed. S.A.W.S explicitly disclaims any representation of the accuracy of the information and assumes no liability for any errors, omissions, or inaccuracies in the map regardless of how caused. Field verification should be done as necessary. S.A.W.S prohibits the reproduction or sale of this document. This utility map may not under any circumstances, be copied, reproduced or published in any form or media, or transferred to another without written permission of the San Antonio Water System.

168	170	172
542	542	542
168	170	172
540	540	540
168	170	172
538	538	538