


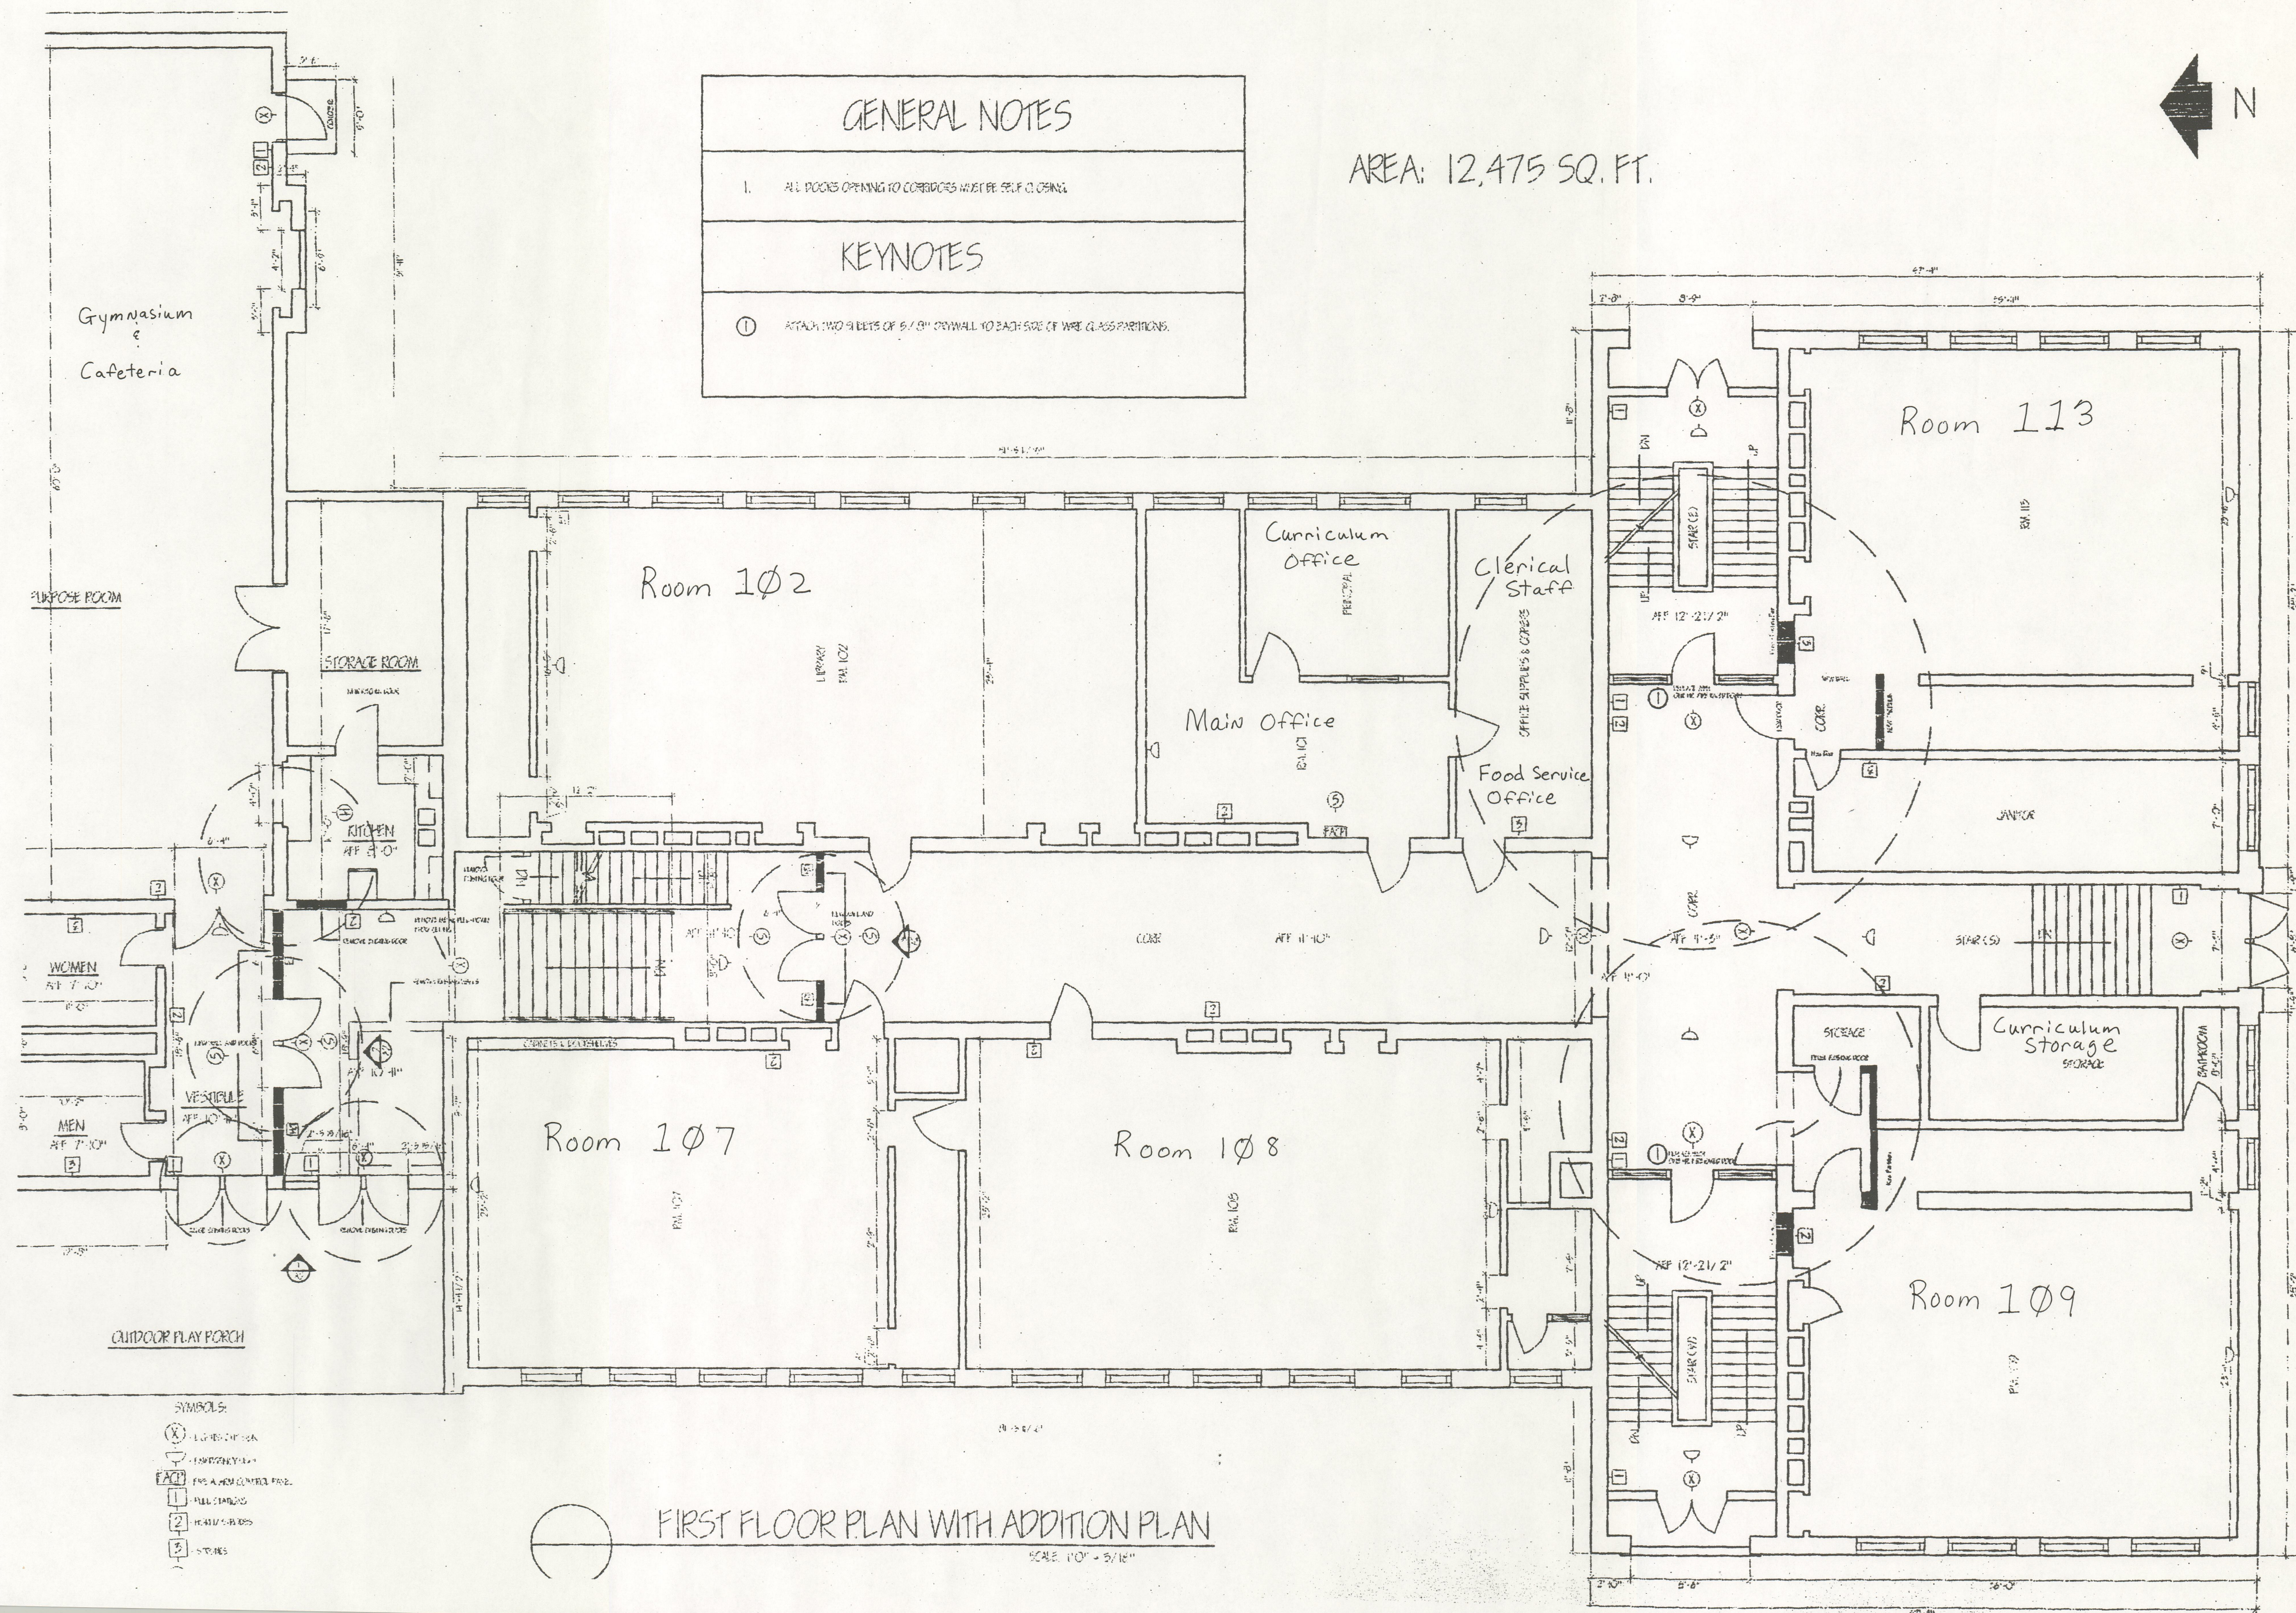

Filename:
Barnes_1028.dwg

RICARDO D. ANSELMO & ASSOCIATES
ARCHITECTS - INTERIOR DESIGNERS
3320 East Lake Lansing Road East Lansing, Michigan 48823 (517) 332-7777
Fax Number: (517) 332-7771

Revisions:

Job No.:
Date: Feb. 04, 2003
Drawn By: Mike Lelich

RENOVATION FOR 1028
EXISTING BARNES AVE. SCHOOL W. Barnes
HAJU MALIK EL-SHABAZZ ACADEMY
1028 W. Barnes
LANSING, MI 48910

Sheet
A2