





REVISION TABLE		
NUMBER	DATE	DESCRIPTION

PROJECT:
PEACHY UPSTATE
56 MAIN ST.
PHILMONT, NY 12565

COVER SHEET

DRAWINGS PROVIDED BY:
ARMSTRONGarchitecture
365 WOODWARD RD.
NASSAU, NY 12123
(518) 965-9092

DATE:


6/22/2023

SCALE:

SHEET:

COVER

Restaurant Ground Floor & Porch

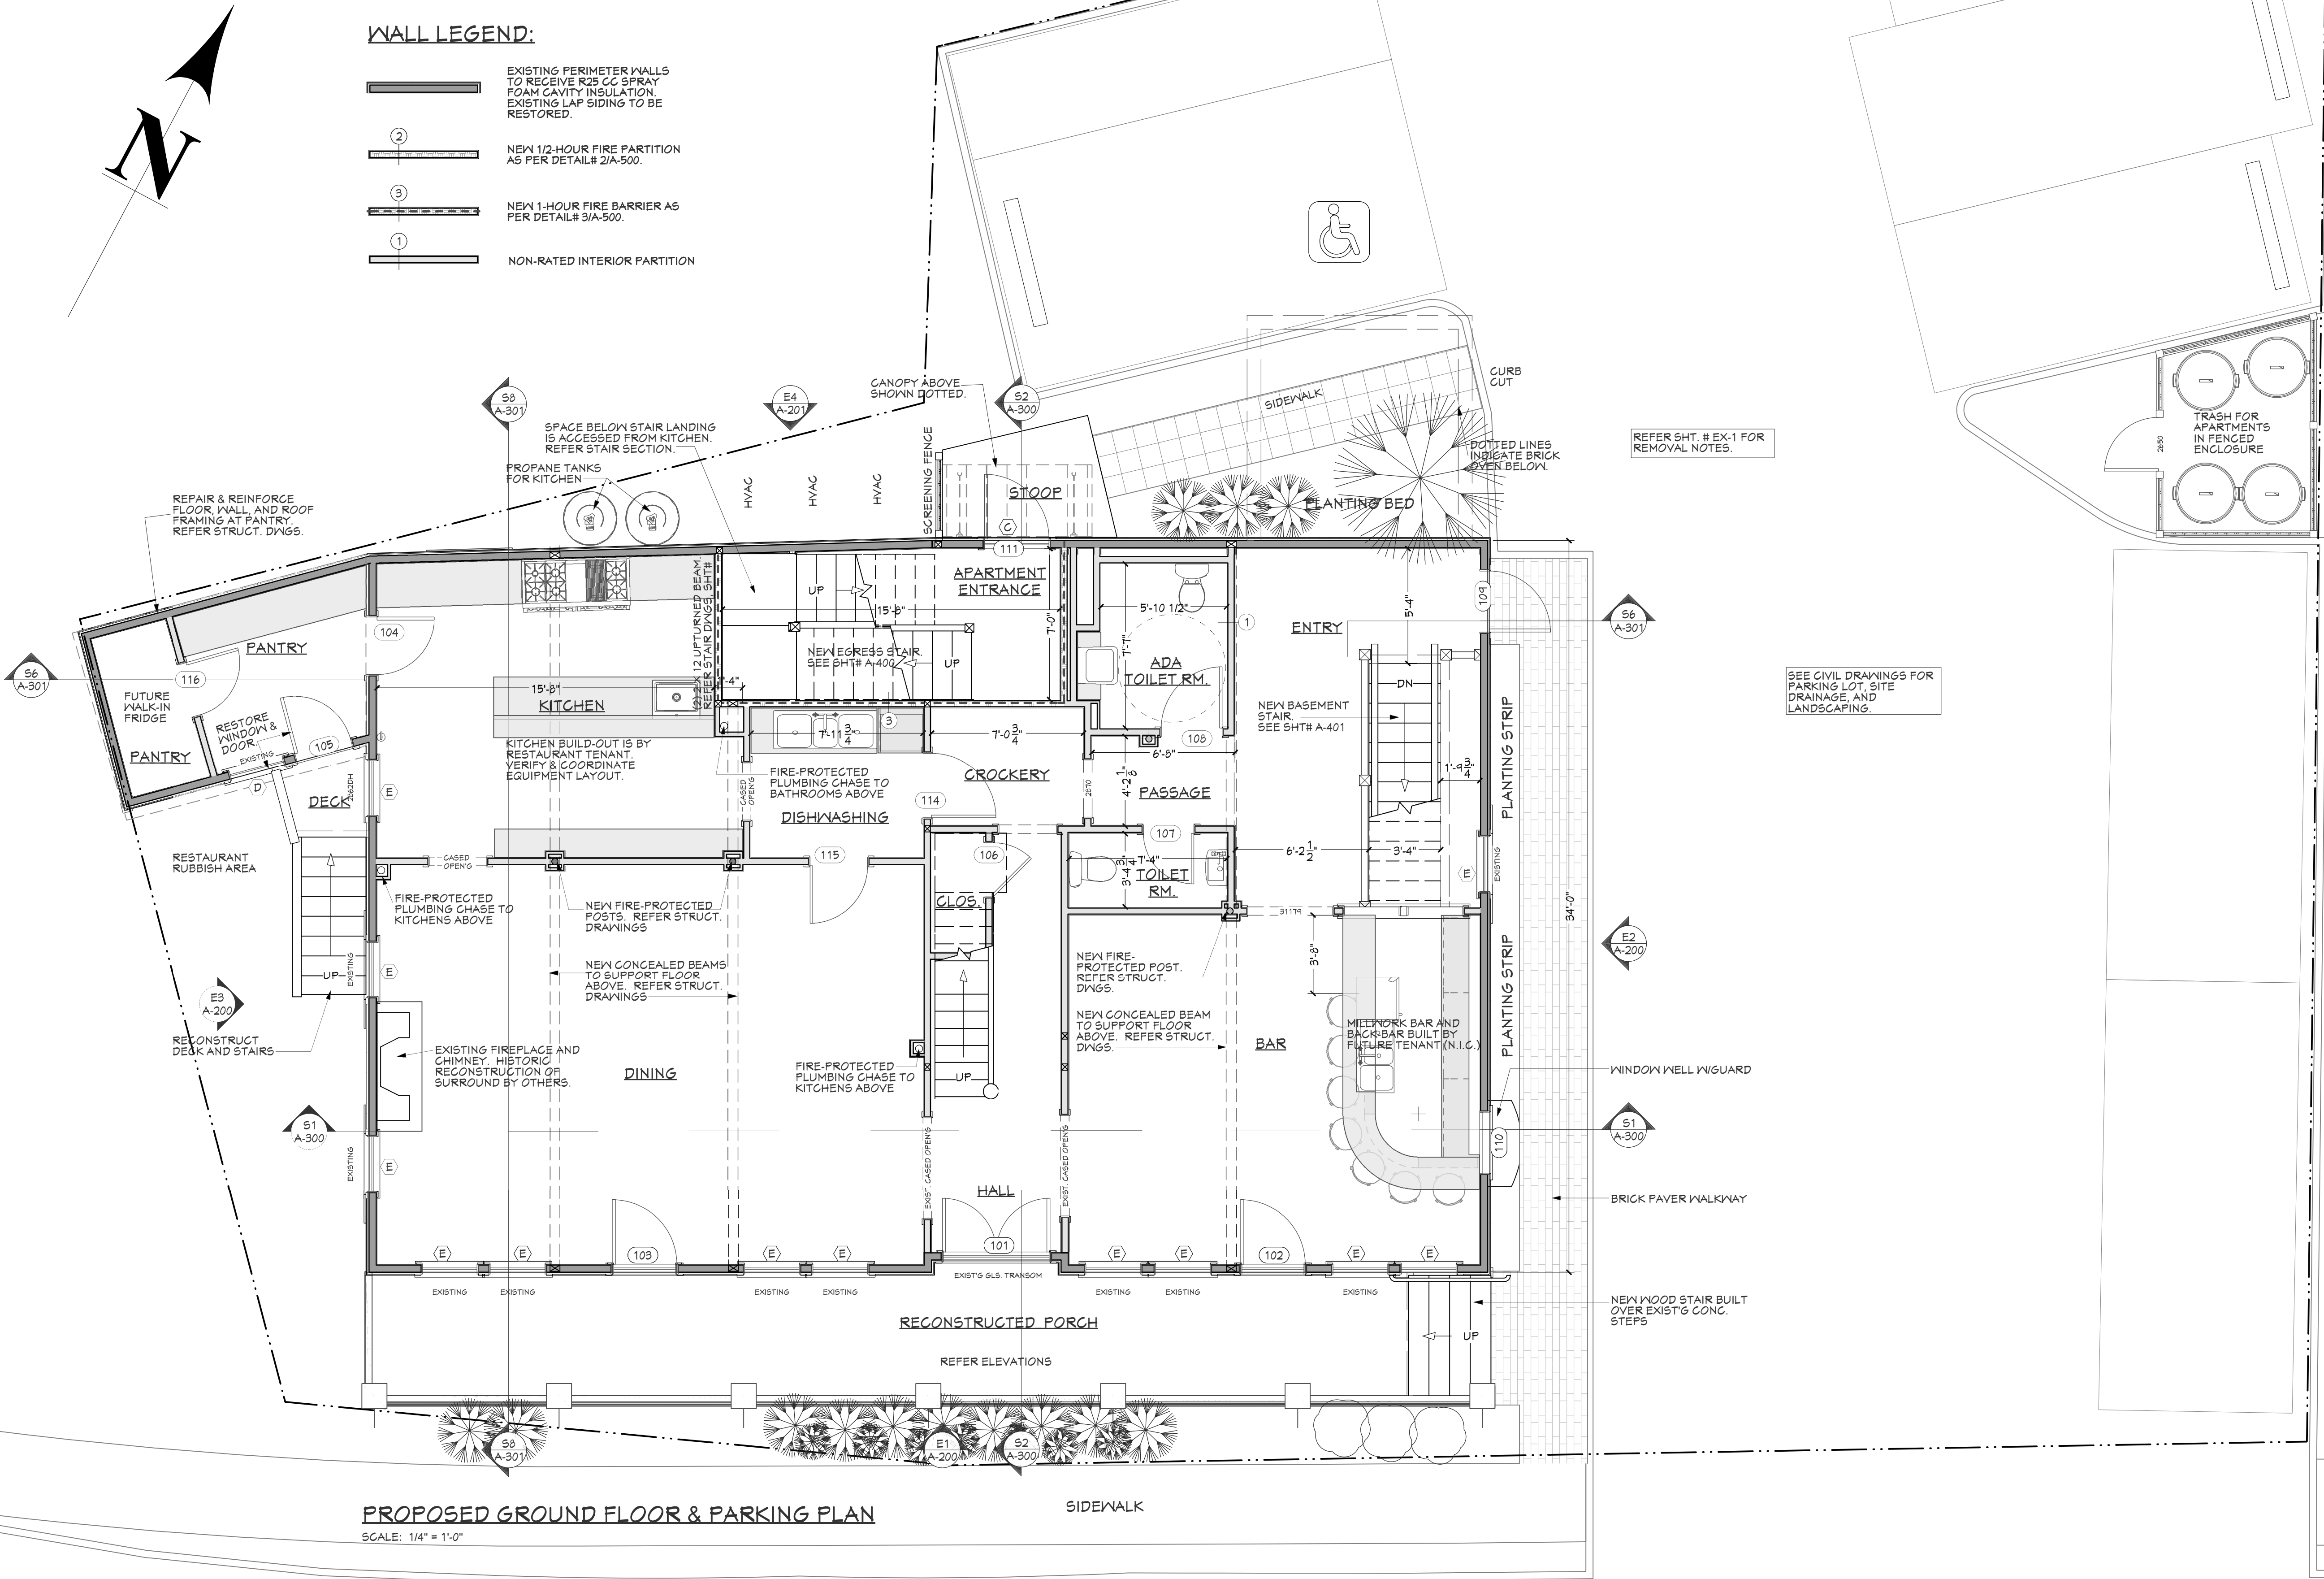

PRICING SET
NOT FOR CONSTRUCTION

REVISION TABLE	
NUMBER	DATE

PROJECT: PEACHY UPSTATE
56 MAIN ST.
PHILMONT, NY 12565

PROPOSED GROUND FLOOR
& PARKING PLAN


DRAWINGS PROVIDED BY:
ARMSTRONGarchitecture
365 WOODWARD RD.
NASSAU, NY 12123
(518) 965-9092

DATE:
6/22/2023

SCALE:

SHEET:
A-101

Restaurant Basement (Outlined In Red)

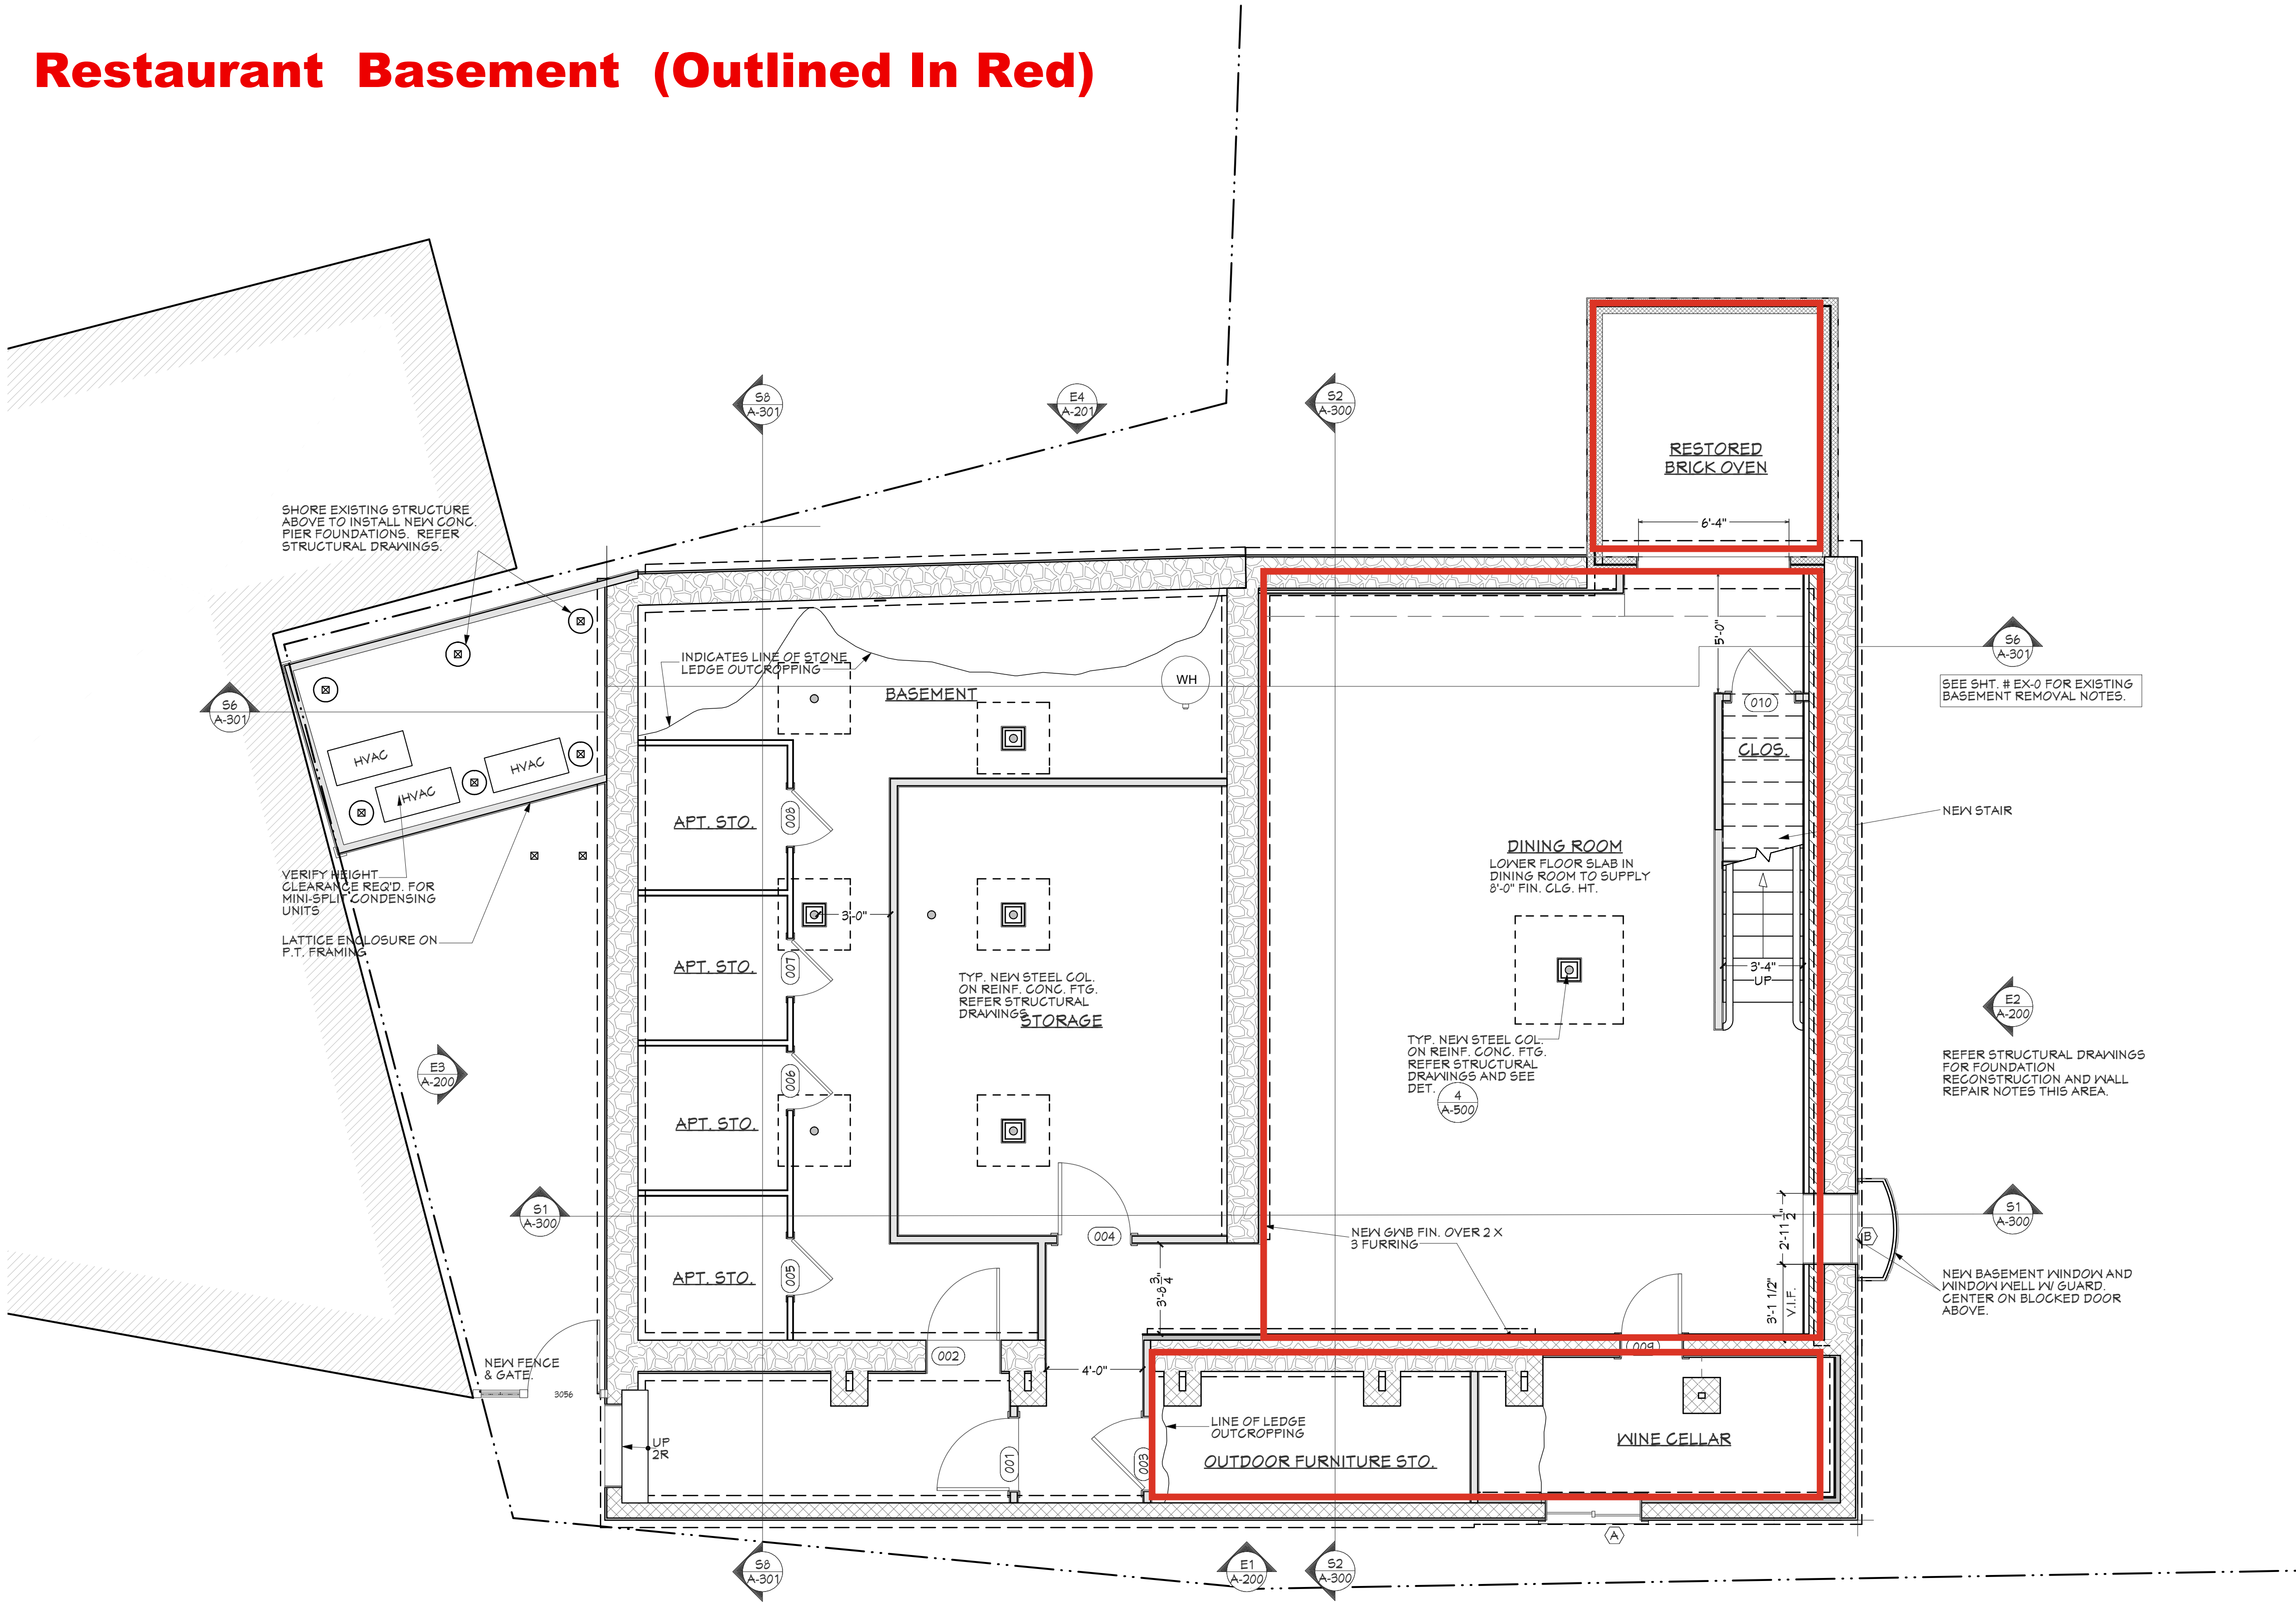

NEW BASEMENT PLAN
SCALE: 1/4" = 1'-0"

REVISION TABLE	
NUMBER	DATE

PROJECT: PEACHY UPSTATE
56 MAIN ST.
PHILMONT, NY 12565

PROPOSED BASEMENT PLAN

DRAWINGS PROVIDED BY:
ARMSTRONGarchitecture
365 WOODWARD RD.
NAASSAU, NY 12123
(518) 965-9092

DATE:
6/22/2023

SCALE:

SHEET:

A-100