
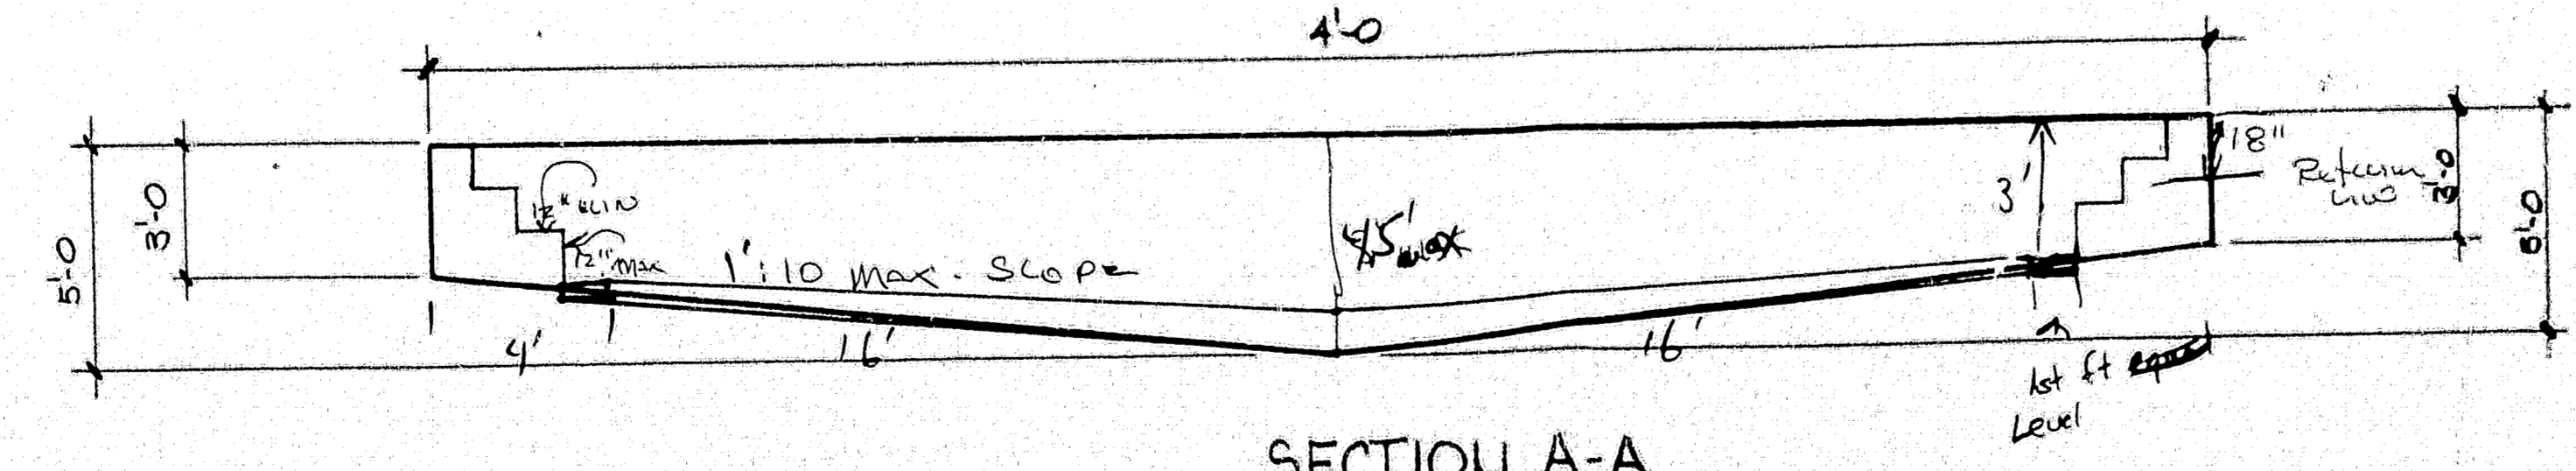


72-805 PARKVIEW DR.

3' LATCHING GATE
LATCH TO BE 42"
ABOVE DECK
(TYP. 2 PLACES)

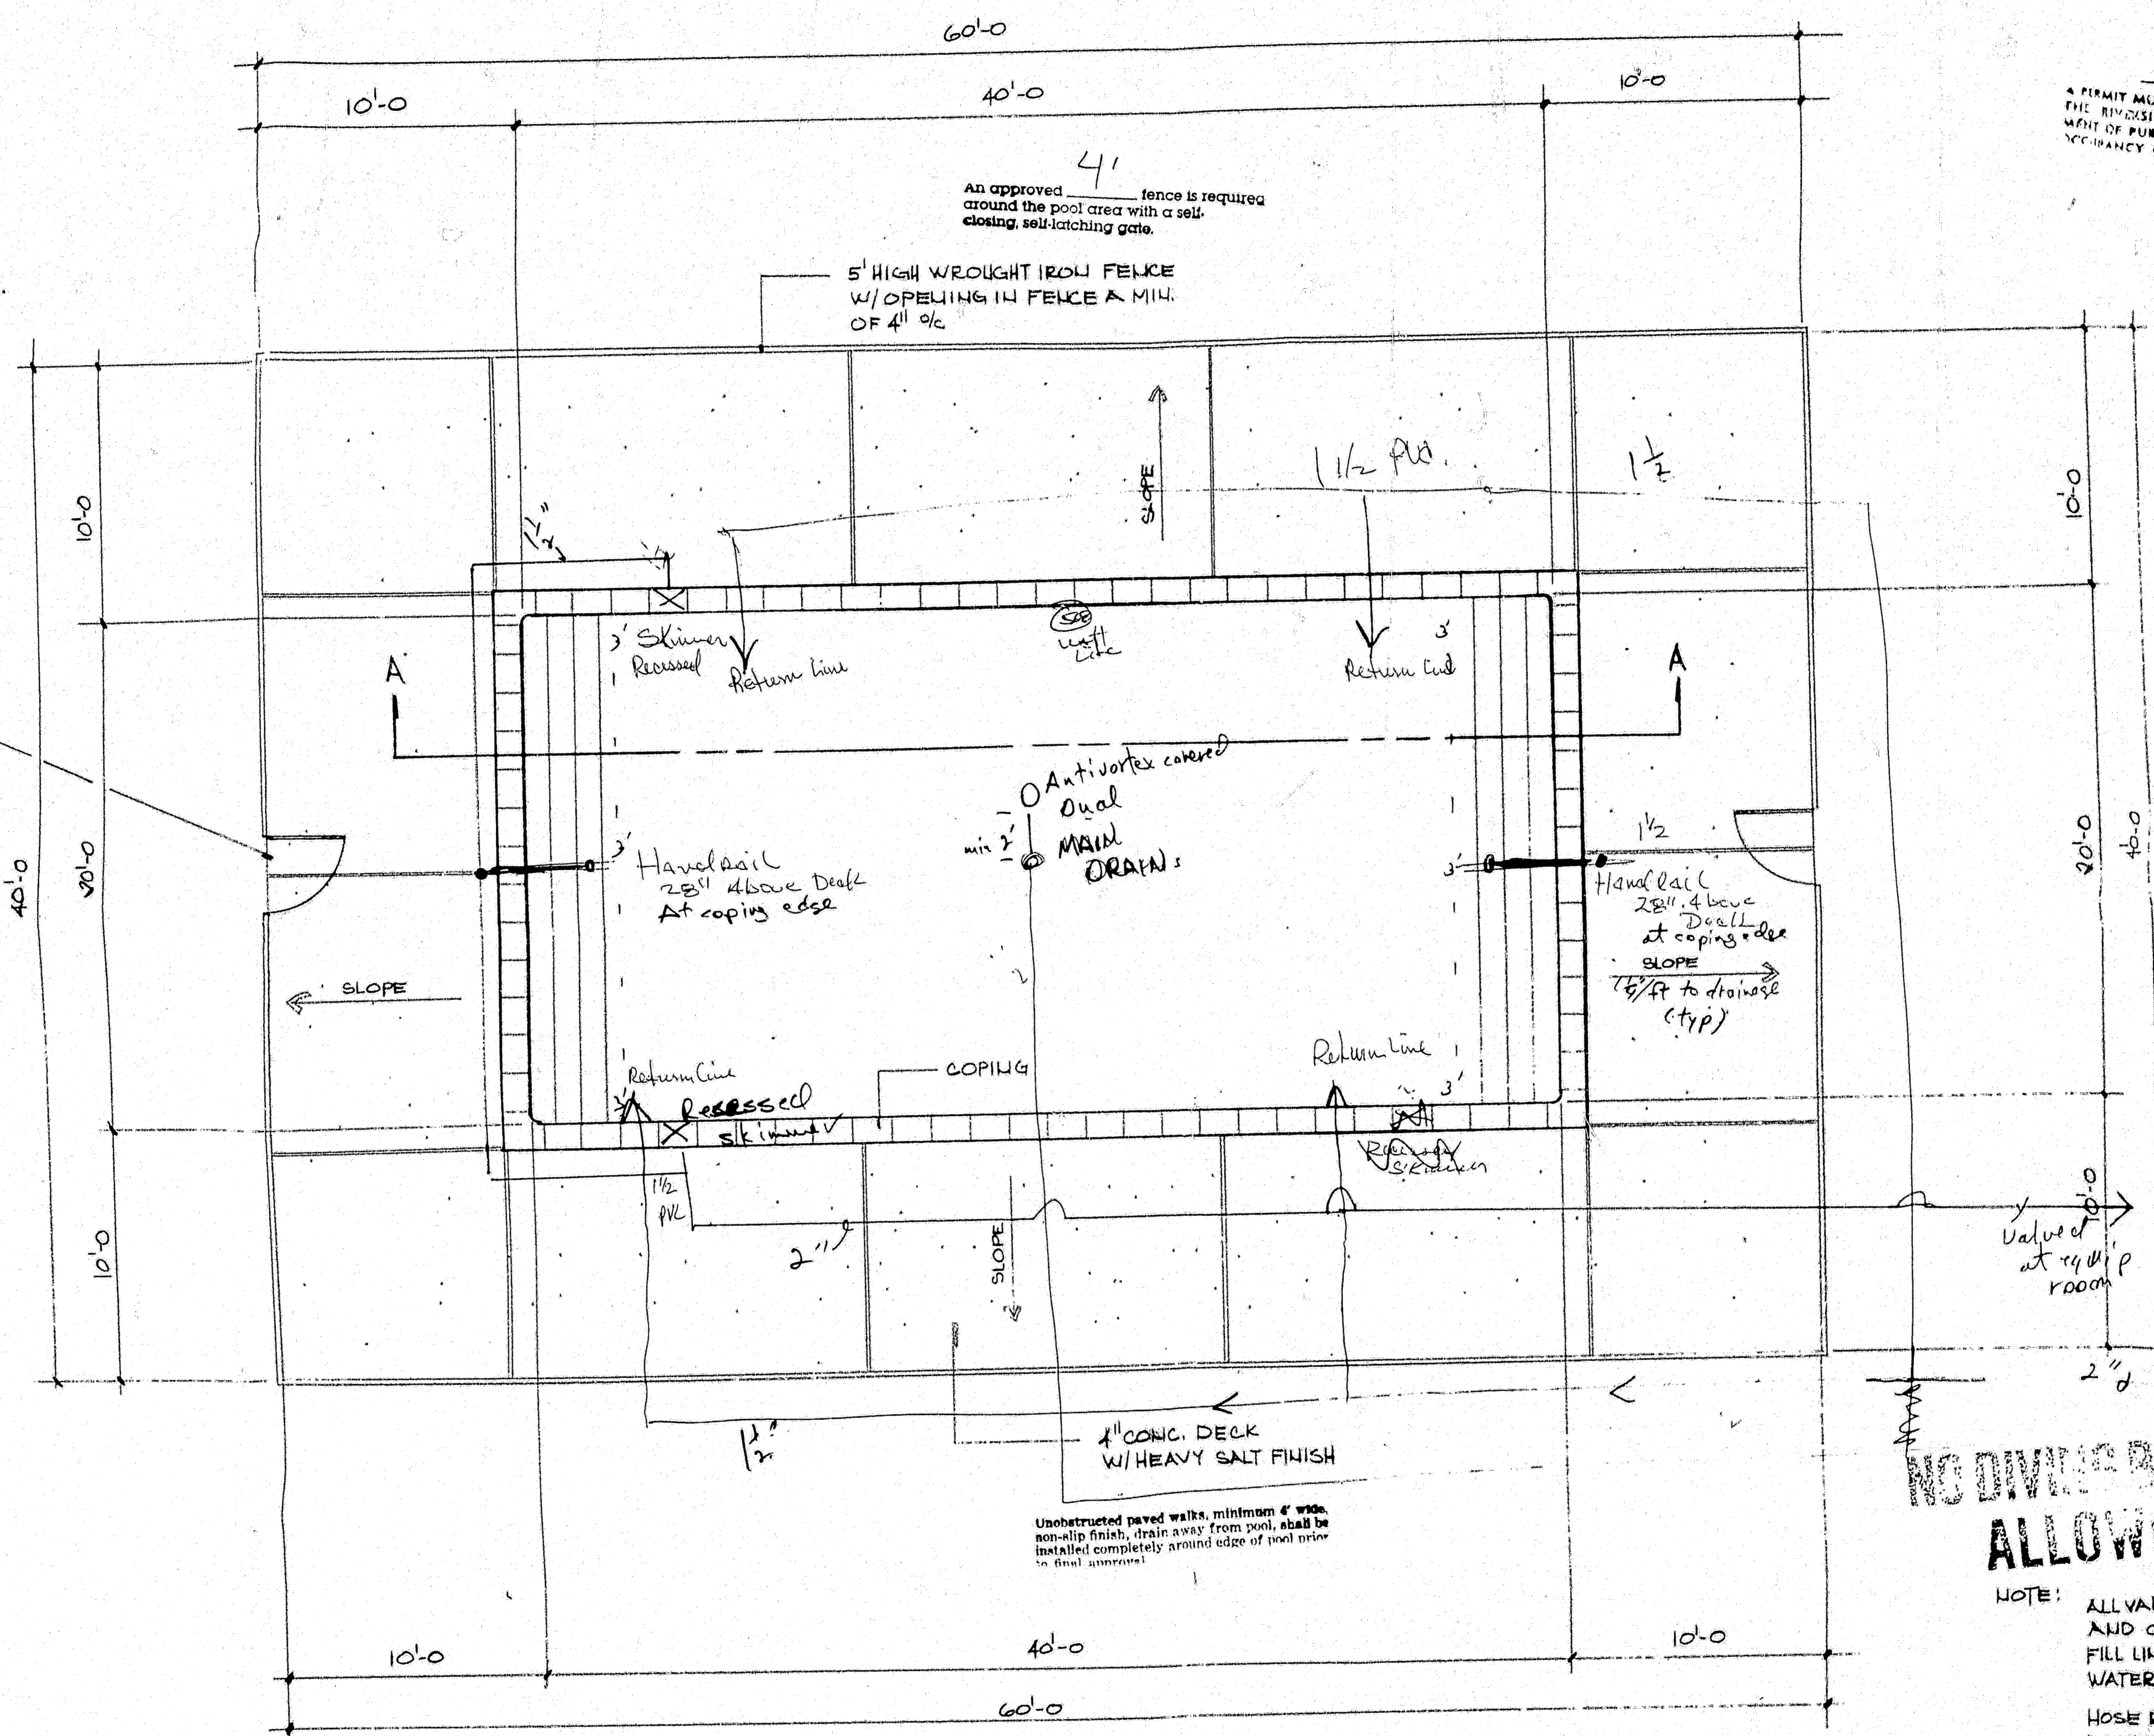

SECTION A-A

RIVERSIDE COUNTY HEALTH DEPARTMENT
 FOOD ESTABLISHMENT ... SEWAGE DISPOSAL
 TRAILER PARK ... GAL. SEPTIC TANK
 MOTEL, APT., HOTEL ... 50 FT. OR LEACH L
 DWELLING ... X... SEPARATE PIP
 COMMERCIAL BUILDING ... CONNECTION TO SE
 WATER SOURCE ... SEWER LINE LAYOUT
 WATER LINE LAYOUT ... SWIMMING POOL
 This is to Certify that the Riverside County Health Department
 Approves for Occupancy, Construction or Installation of the
 Checked Above.
 2/12/88 R. D. White

NOTICE -
 A PERMIT MUST BE OBTAINED FROM
 THE RIVERSIDE COUNTY DEPART
 OF PUBLIC HEALTH PRIOR TO
 OCCUPANCY OF USE

Approved as shown by the undersigned, the
 Health of Riverside County does not release the Signer
 or Architect of the responsibility for the Design
 or Construction of the Building.

← PREVAILING WIND

NO DIVING BOARD
 ALLOWED

NOTE: ALL VALVES AND CONTROLS MUST BE IDENTIFIED
 AND OPERATION MANUAL PROVIDED TO OPERATOR.
 FILL LINE WITH APPROVED BACKFLOW PREVENTION.
 WATER TO BE SUPPLIED BY C.V.W.D.
 HOSE BIB WITH PROPER VACUUM BREAKER
 LOCATED SO THAT A 75' HOSE CAN REACH
 ALL PORTIONS OF DECK.
 Building tolerances on pool shell ± 2"


REVISIONS	BY

ARCHITECT
CHARLES L. MARTIN
 REGISTERED ARCHITECT
 PALM DESERT, CA. 92260
 760-341-2080

PARKVIEW 26
 John M. Driver
 Const., Inc.
 775-922 Hwy. 241, Suite K
 Palm Desert, Ca. 92260
 (619) 341-1266

swimming pool

DRAWN H. CORRAL
CHECKED
DATE
SCALE 1/4" = 1'-0"
JOB NO.
SHEET
N-1
OF SHEETS

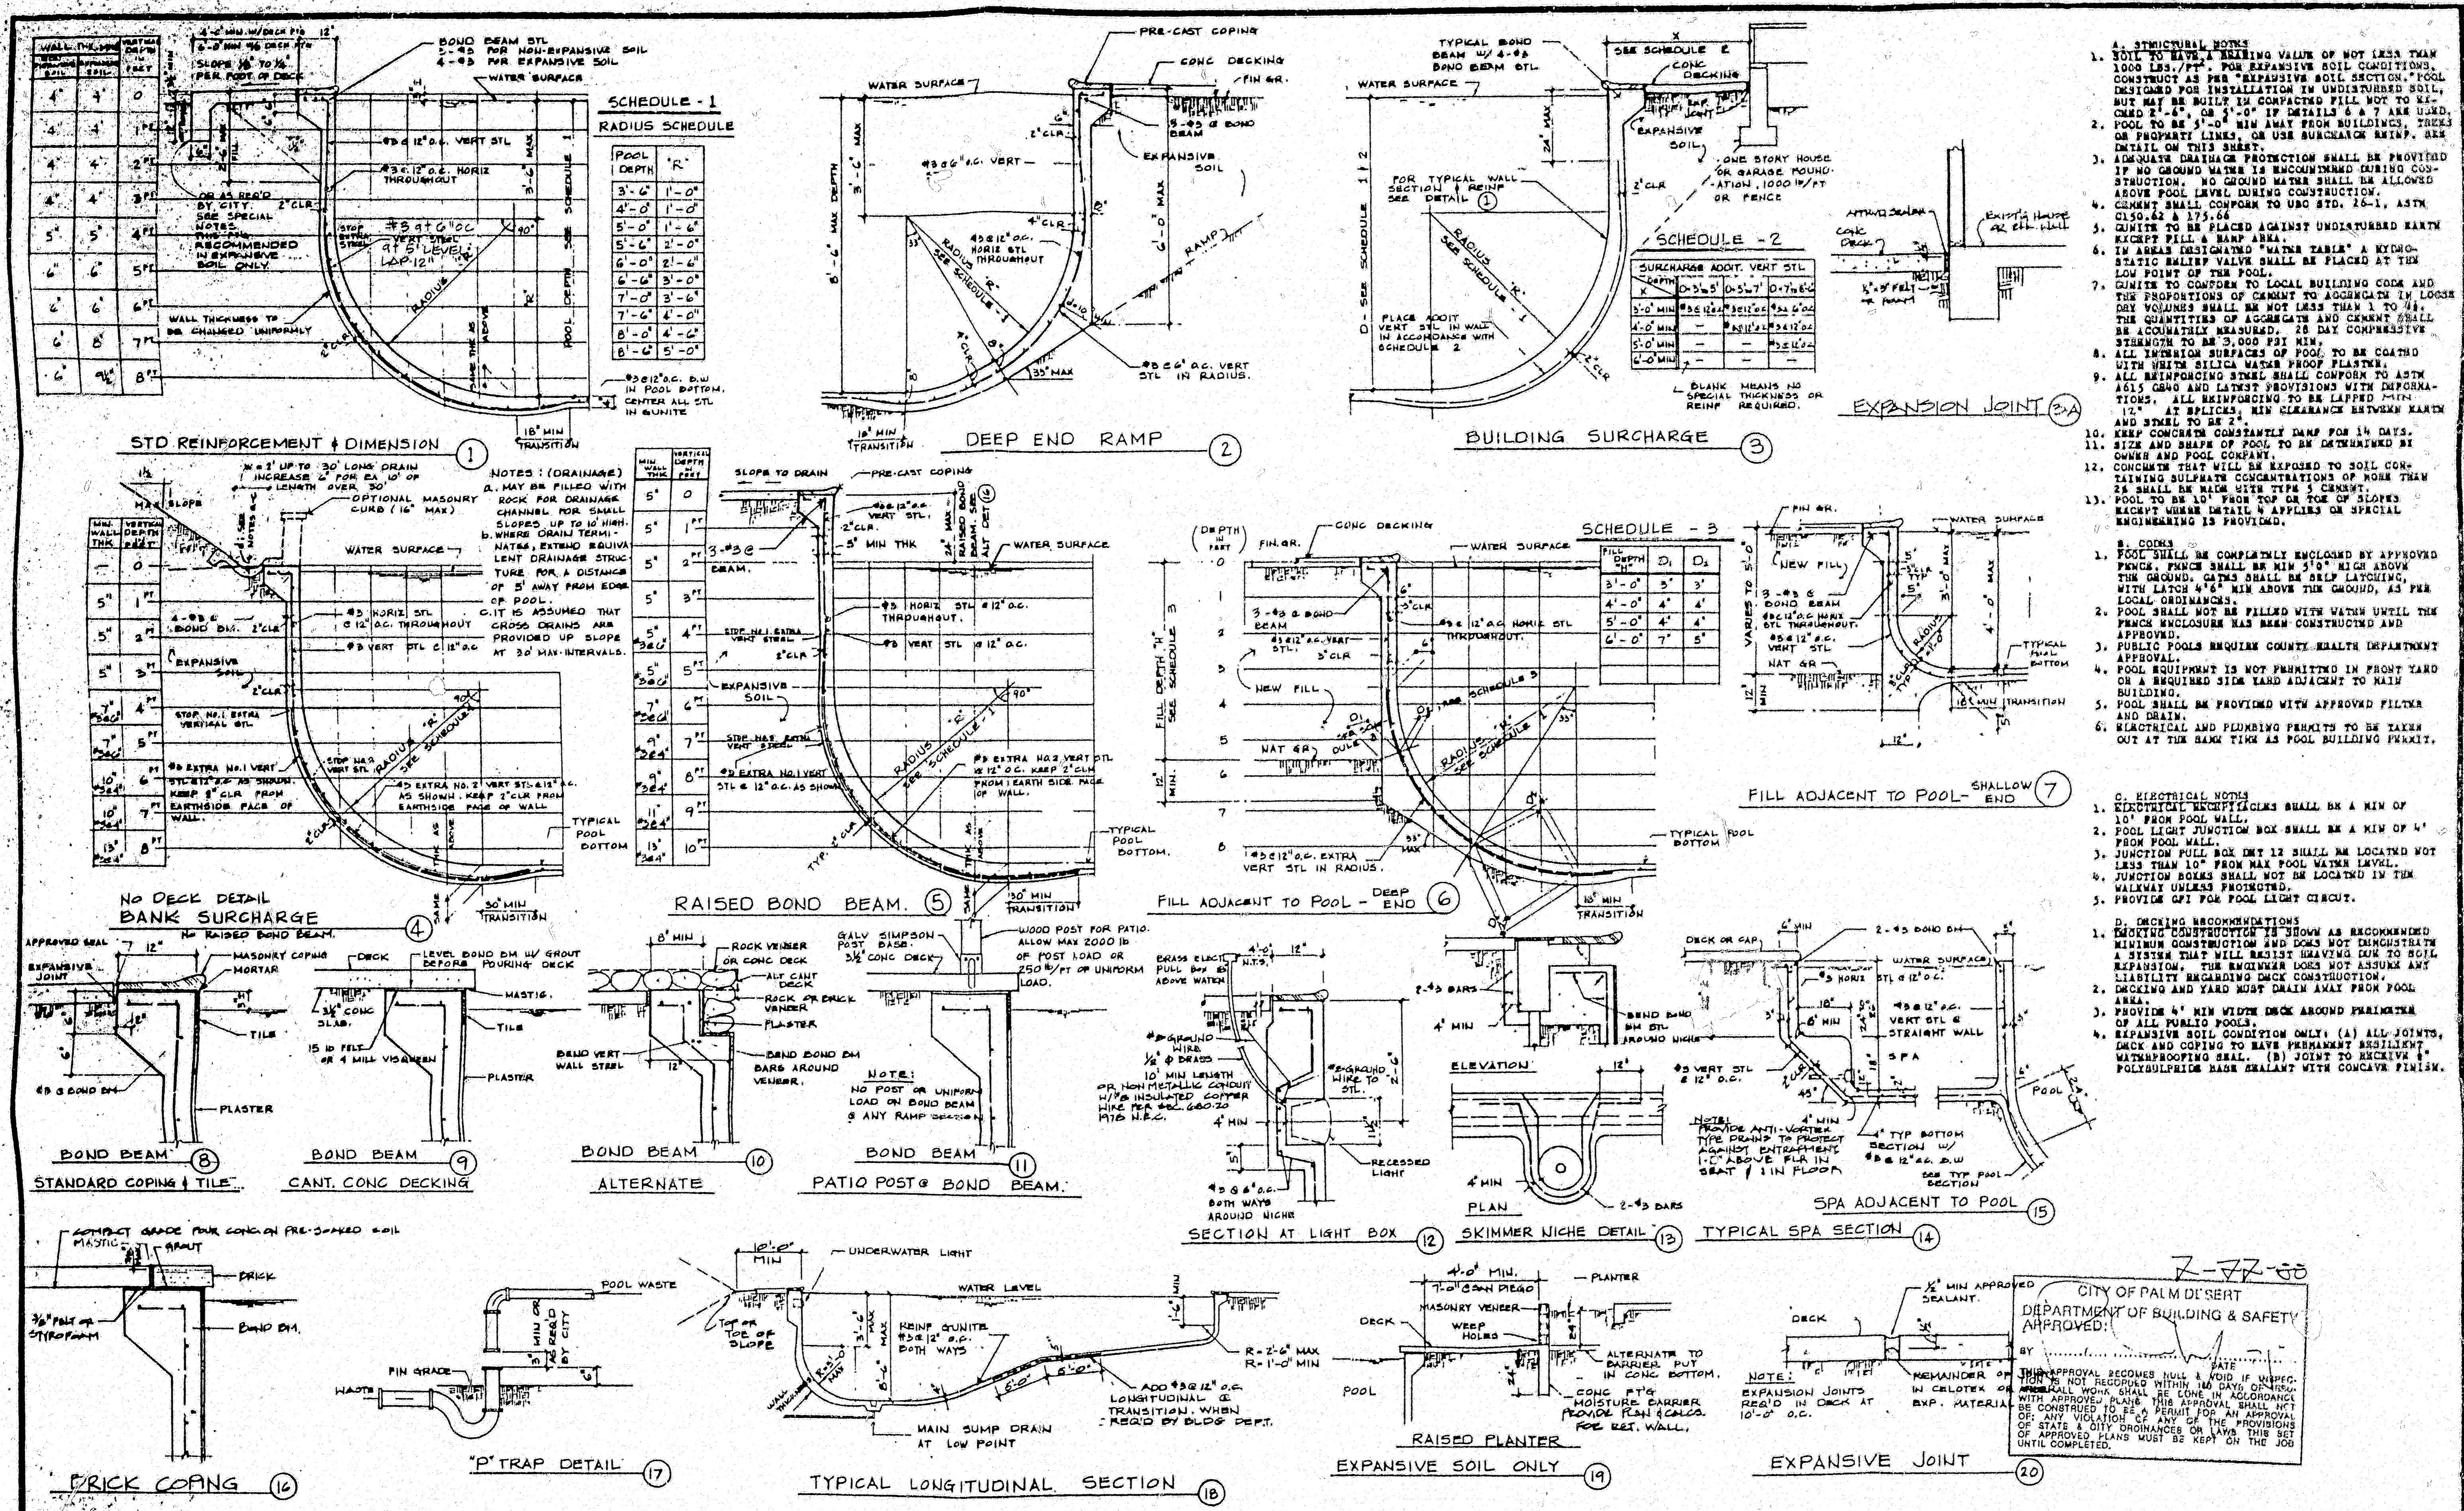

the flying buttress
STRUCTURAL & CIVIL ENGINEERING
73-241 Highway 111, Suite 4C
Palm Desert, CA 92260
(619) 346-5445

7-77-88
CITY OF PALM DESERT
DEPARTMENT OF BUILDING & SAFETY
APPROVED: _____
DATE: _____
THIS APPROVAL REQUIRES NO FEE. IF SUBJECT IS NOT RECORDED WITHIN 10 DAYS OF ISSUANCE, THIS APPROVAL SHALL BE VOID. IN ACCORDANCE WITH APPROVED PLANS THIS APPROVAL SHALL NOT BE CONSIDERED TO BE A PERMIT FOR A BUILDING OR ANY VIOLATION OF ANY OF THE PROVISIONS OF STATE & CITY ORDINANCES OR ANY SET OF APPROVED PLANS MUST BE KEPT ON THE JOB UNTIL COMPLETED.