
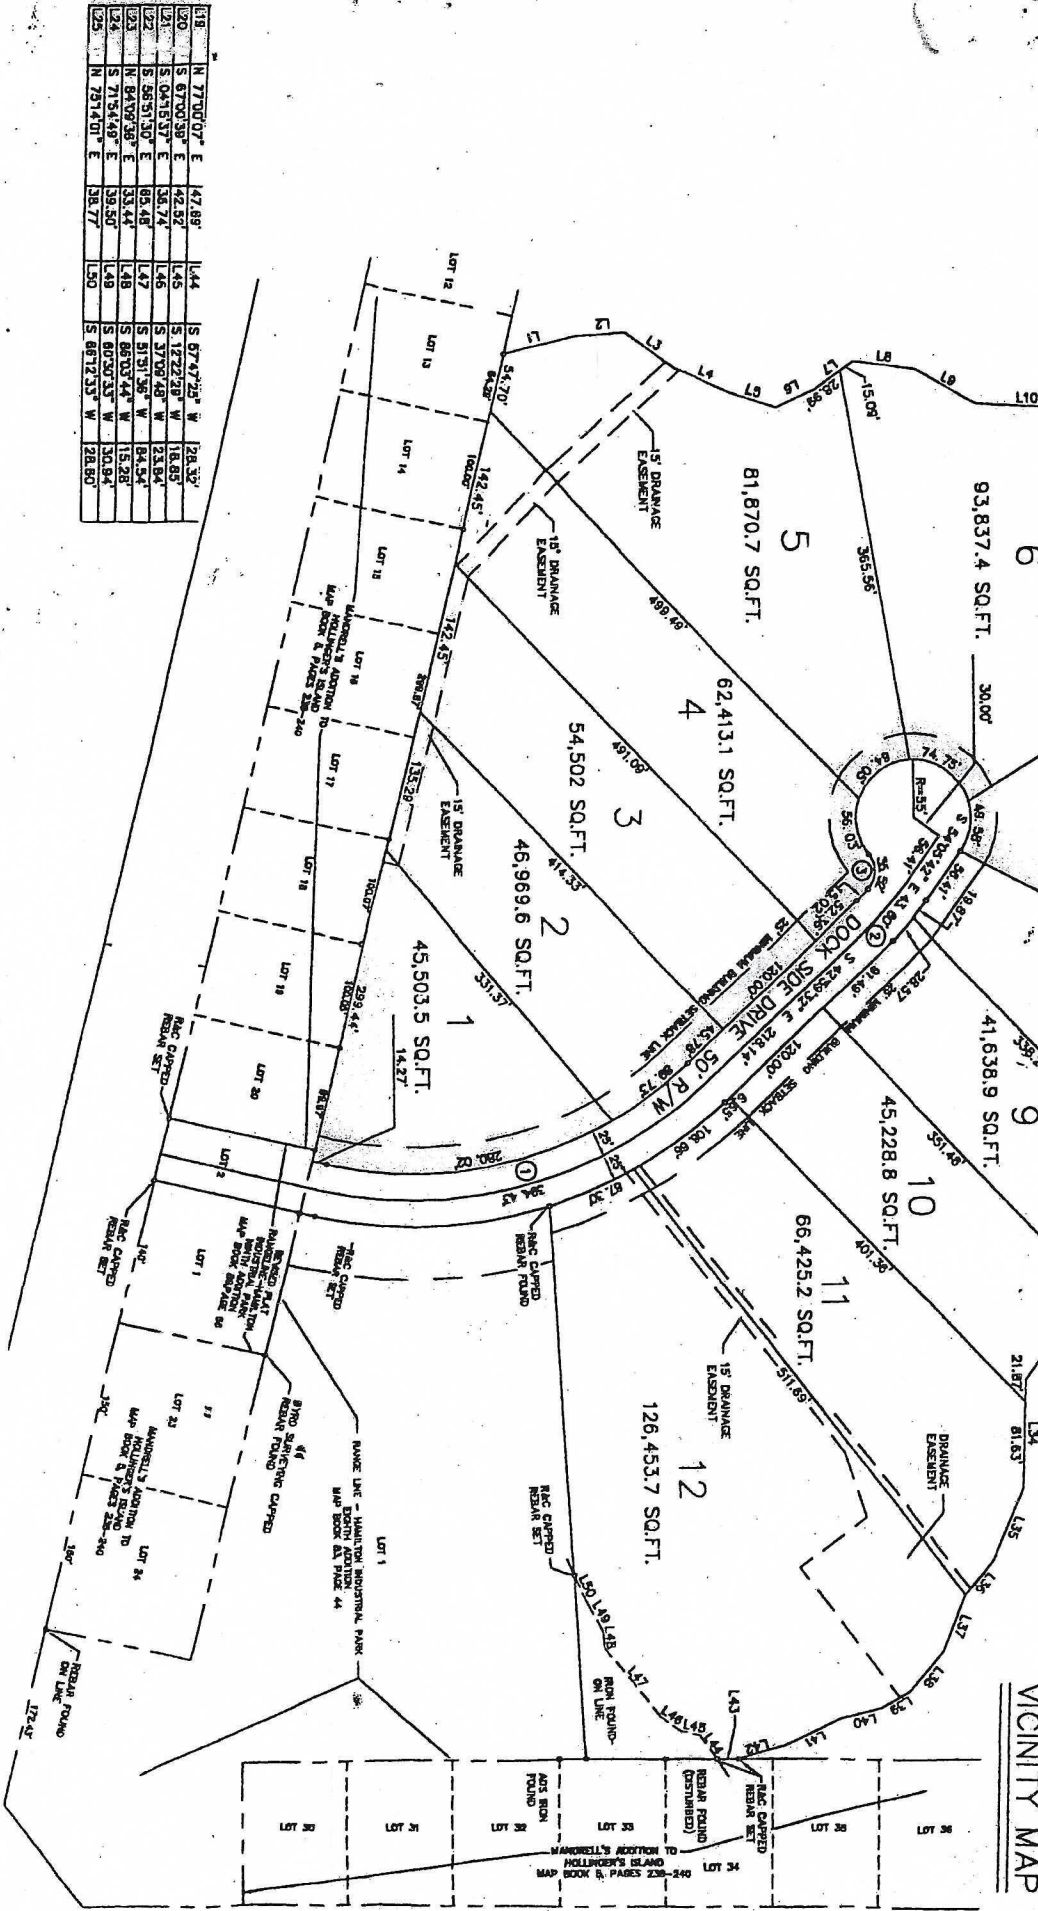


1	N 027.6724° W	47.86	37	S 67.9624° E	51.20
2	N 36.9320° E	57.80	28	S 69.0147° E	24.54
3	N 23.340° E	55.45	29	S 42.4031° E	47.53
4	N 18.3328° E	45.89	30	S 54.5052° E	66.17
5	N 21.4728° W	59.66	31	S 44.5048° E	56.70
6	N 36.3355° W	44.08	32	S 72.4258° E	42.17
7	N 07.9858° E	59.84	33	S 54.0615° E	68.37
8	N 29.5722° E	68.53	34	S 89.3152° E	103.50
9	N 64.9108° E	85.92	35	S 88.2928° E	74.81
10	N 31.2442° E	53.91	36	S 80.4948° E	42.08
11	N 40.0389° E	53.91	37	S 88.0158° E	59.50
12	N 78.3117° E	49.89	38	S 48.0307° E	49.70
13	N 59.4737° E	49.86	39	S 30.5635° E	31.00
14	N 22.3038° E	57.82	40	S 14.1245° E	39.89
15	N 34.2800° E	74.08	41	S 28.5434° E	59.08
16	N 36.2718° E	23.20	42	S 18.3307° E	45.47
17	N 65.3812° E	49.25	43	S 00.2812° W	20.24

RESTER AND COLEMAN
ENGINEERS, INC.
66 MIDDOWN PARK WEST MOBILE, ALABAMA 36606-4148
TELEPHONE NO. (251) 479-5518
FAX NO. (251) 479-4522

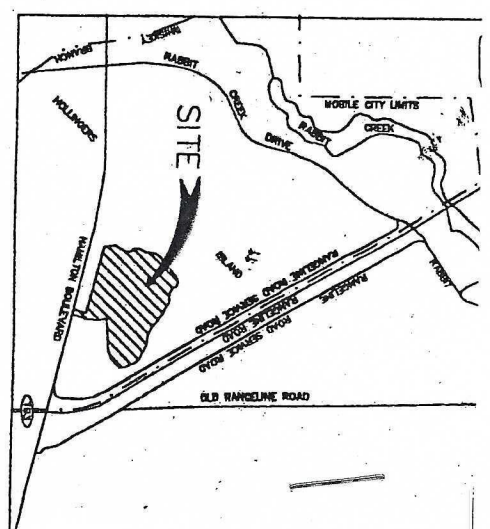

18	N 77.0007° E	47.89	44	S 67.4725° W	28.30
19	S 67.0038° E	42.82	45	S 12.2228° W	18.85
20	S 04.5157° E	38.74	46	S 37.0848° W	23.84
21	S 58.5130° E	68.48	47	S 51.3138° W	84.54
22	N 84.0938° E	33.44	48	S 66.0344° W	15.28
23	S 71.5448° E	38.50	49	S 60.3033° W	30.84
24	N 79.1401° E	38.77	50	S 68.1233° W	28.80