


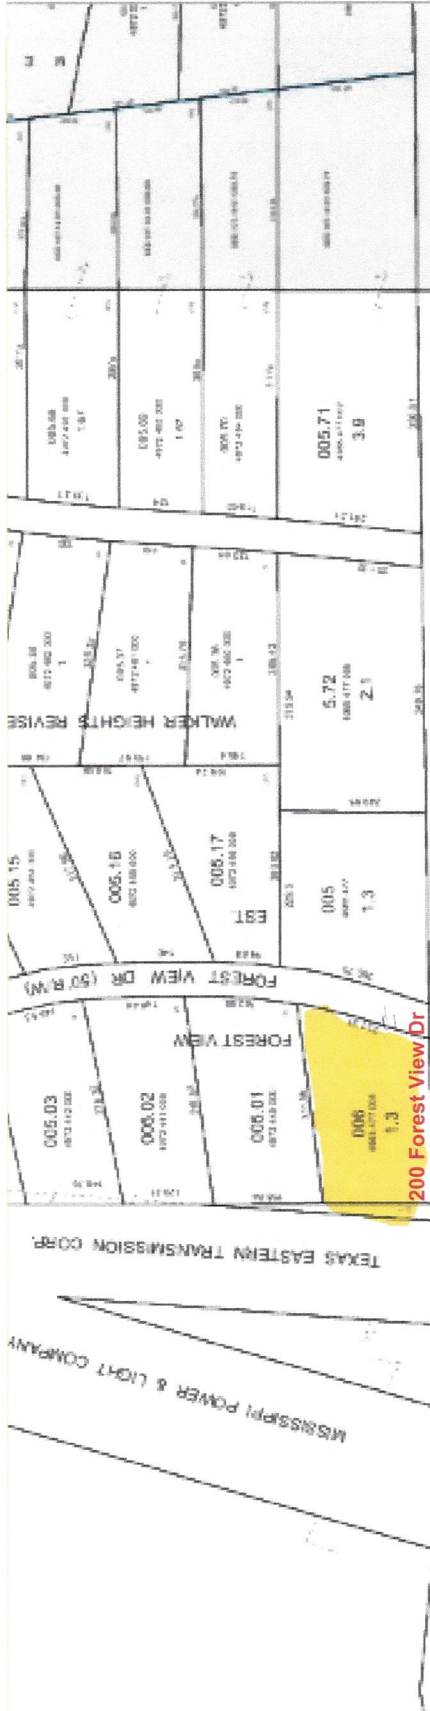


HWY 18

HWY 18

Section 34

T8N - R4W

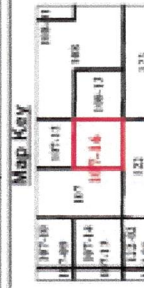

NOTICE !!
THIS IS A TAX MAP
DIMENSIONS SHOWN ARE NOT
NECESSARILY IN CONFORMITY
WITH THE ORIGINAL PLAT



Scale: 1" = 400'

OWNERSHIP MAP

Hinds County, Mississippi

Map No.

107-16



Section 34

T8N - R4W

OWNERSHIP MAP

Hinds County, Mississippi

Map No.

107-16

NOTICE !!

THIS IS A TAX MAP

DIMENSIONS SHOWN ARE NOT

NECESSARILY IN CONFORMITY

WITH THE ORIGINAL PLAT

Map Key

107-10	107-11	107-12
107-13	107-14	107-15
107-16	107-17	107-18
107-19	107-20	107-21

LEGEND

Property of P.W. Co.	Map Plat Number	4320
Unimproved or Blended Line	Block Number	25
Unimproved or Blended Line	Average	25
Map Block Line	Block Number	25
Streams and Rivers	Block Number	25
Lakes and Ponds	Block Number	25

Scale: 1" = 400'

North Arrow