




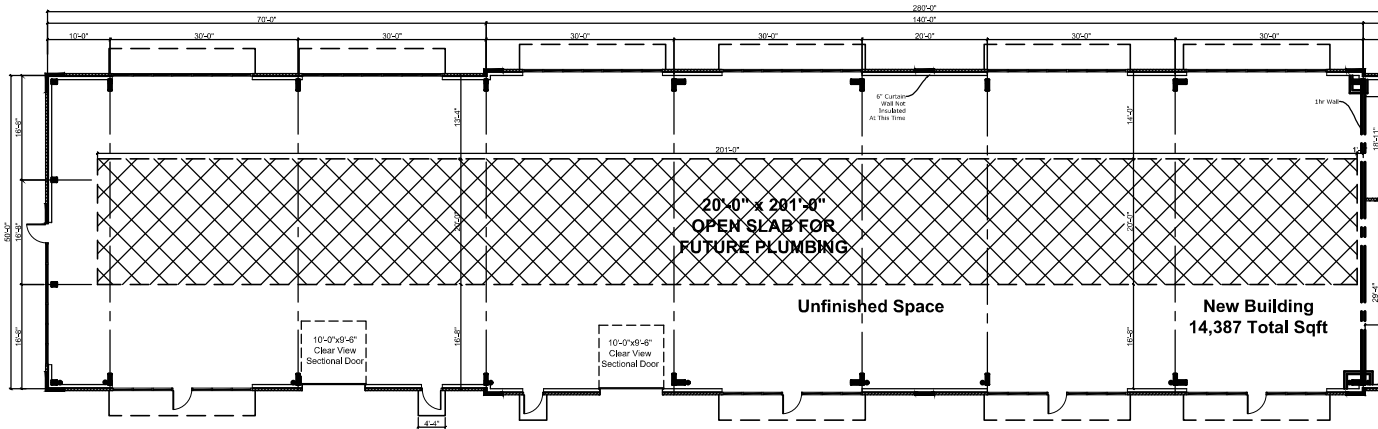


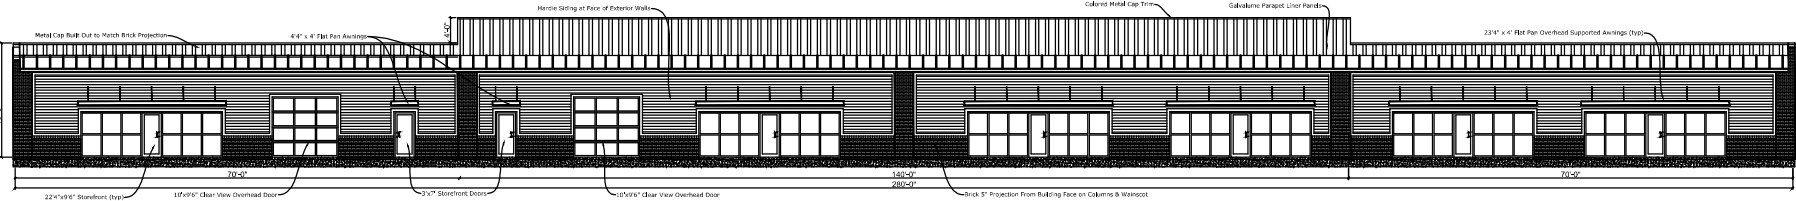


Parking Lot Elevation

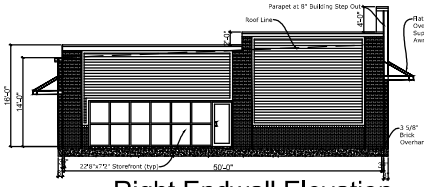

Right Endwall Elevation

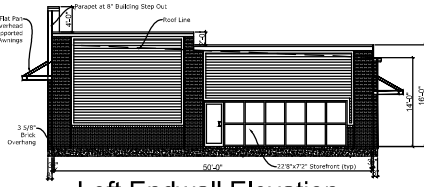

Left Endwall Elevation

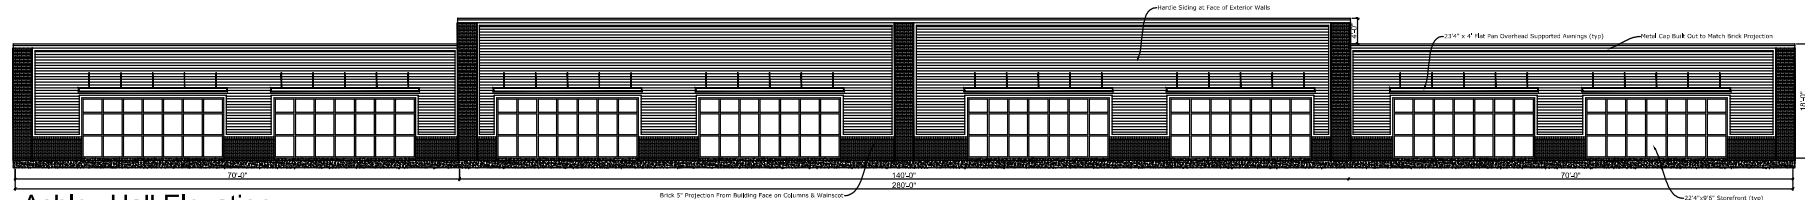

Ashley Hall Elevation