

242-08


5-65  
5-66

TRA 009-002

POR. SEC 15 T.3S., R.5W

CITY OF RIVERSIDE


THIS MAP WAS PREPARED FOR ASSESSMENT PURPOSES ONLY. NO LIABILITY IS ASSUMED FOR THE ACCURACY OF THE DATA SHOWN. ASSESSOR'S PARCEL MAY NOT COMPLY WITH LOCAL LOT-SPLIT OR BUILDING SITE ORDINANCES

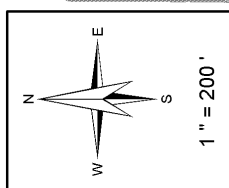

**Legend**

- Lot Lines
- Right-Of-Way
- Old Lot Lines
- Reference R.O.W
- Other Easements
- Lease Area
- Subdivision Tic Mark

Date	Old Number	New Number
1/1/1976	7	12-14
10/1/1981	13	15
10/1/1981	ST.	16
10/1/1981	15	17-19
10/1/1981	12	20-21
2/1/1985	14, 19-20	22
12/1/1985	5	23, ST.
3/1/1986	21, 18	24
3/1/1987	8-9	25
3/1/1987	25	26-27, ST.
1/4/2004	1	28-29
3/1/2008	11, PG.9	30

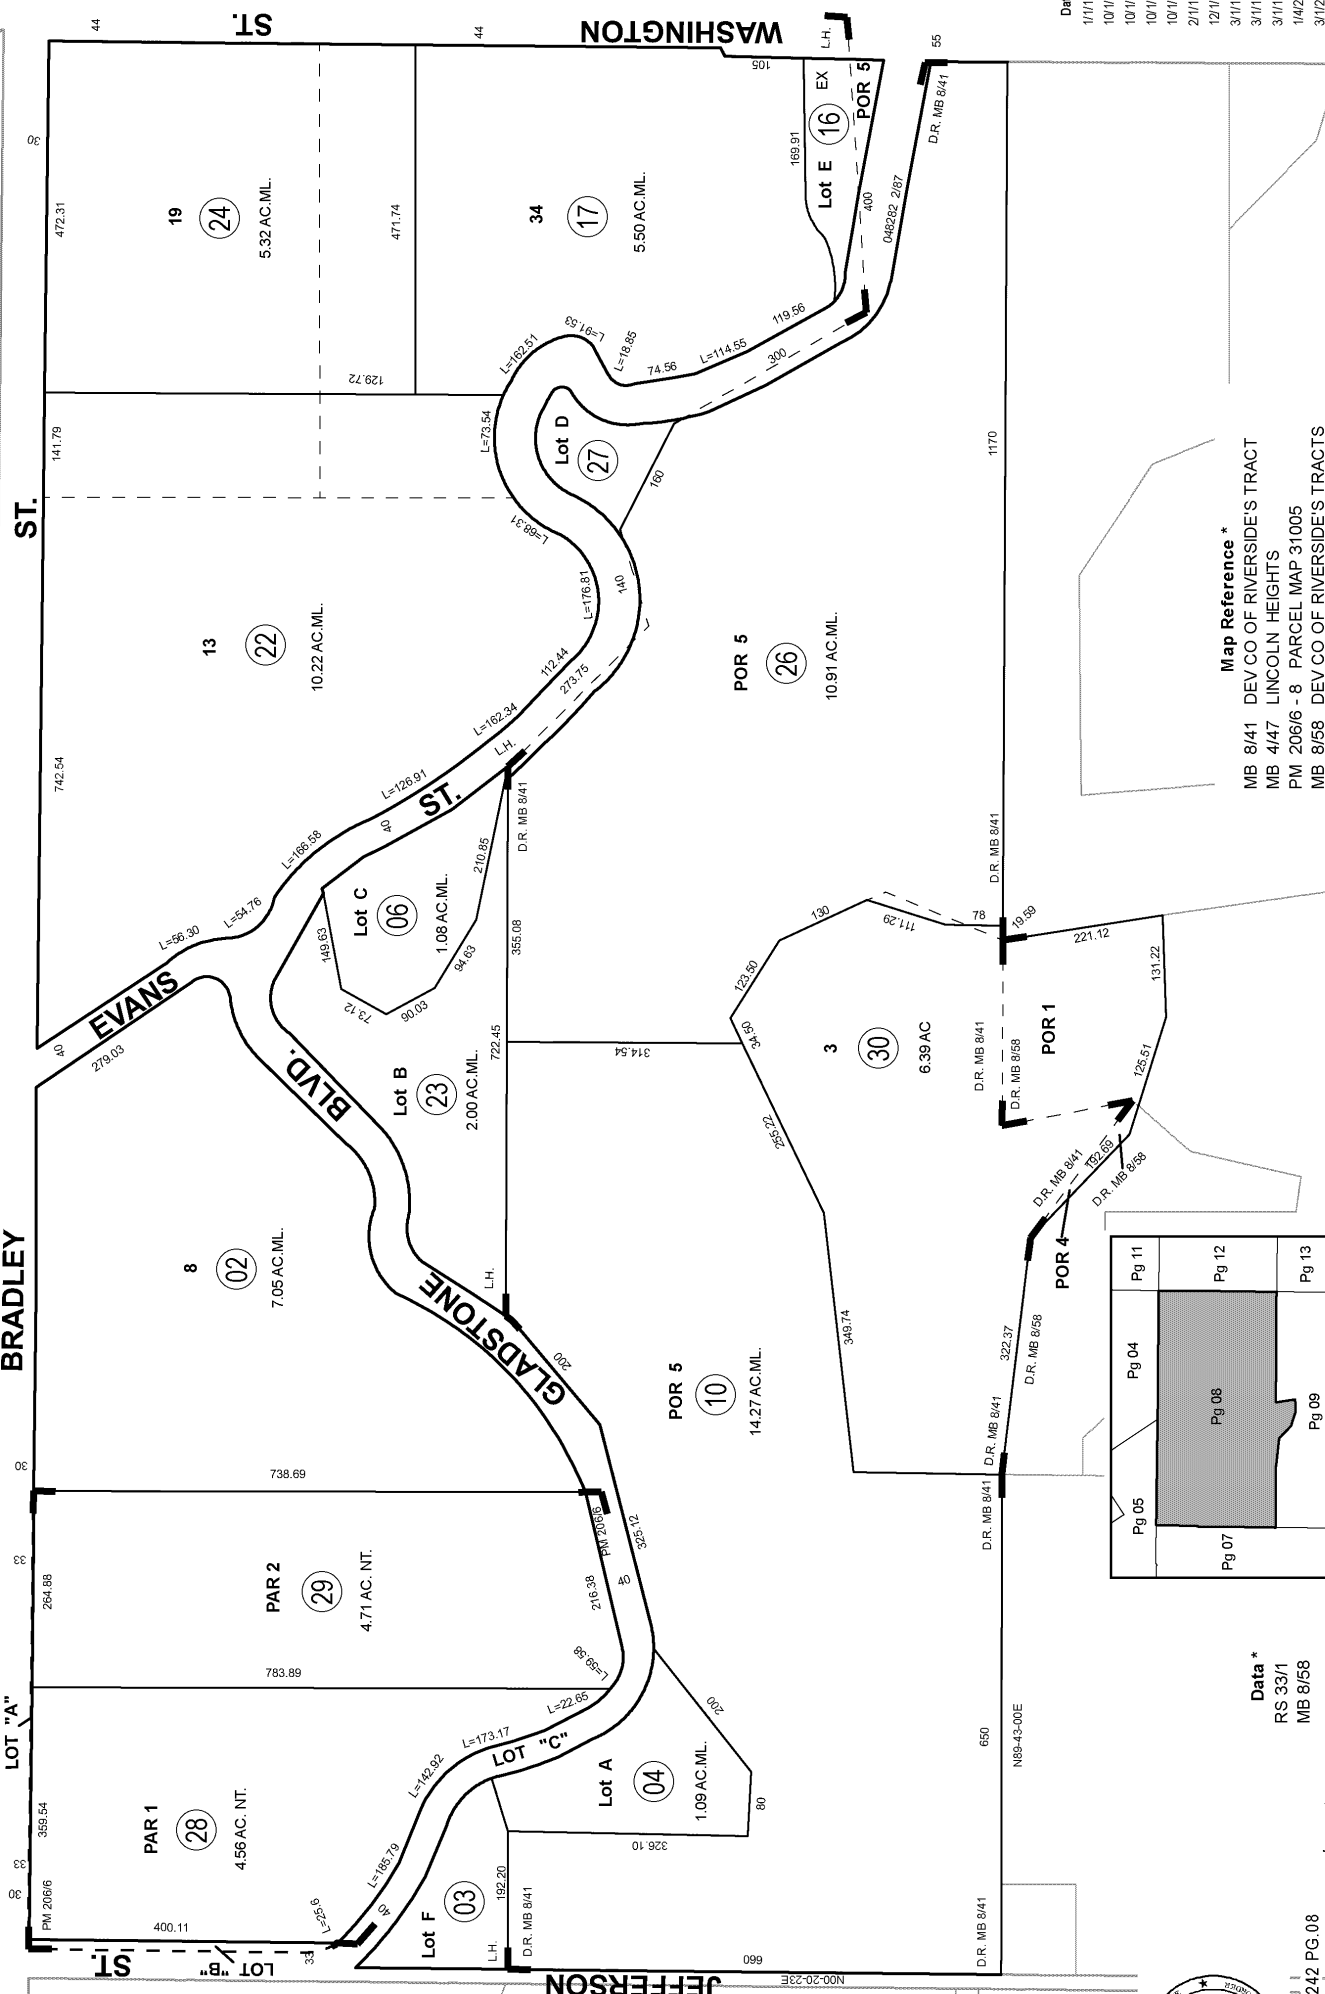

Pg 04	Pg 11
Pg 05	Pg 12
Pg 06	Pg 13
Pg 07	Pg 08
Pg 09	Pg 10



ASSESSOR'S MAP BK242 PG.08  
Riverside County, Calif.

*jasantos*

Data \*  
RS 33/1  
MB 8/68

Map Reference \*  
MB 8/41 DEV CO OF RIVERSIDE'S TRACT  
MB 4/47 LINCOLN HEIGHTS  
PM 206/6 - 8 PARCEL MAP 31005  
MB 8/68 DEV CO OF RIVERSIDE'S TRACTS

Jul 2015