



BL Companies
 ARCHITECTURE
 ENGINEERING
 PLANNING
 LANDSCAPE ARCHITECTURE
 LAND SURVEYING
 ENVIRONMENTAL SCIENCES


355 Research Parkway
 Meriden, CT 06450
 (203) 634-1400
 (203) 630-2615 Fax

LA FITNESS
 1979 FARMINGTON AVENUE (RT. 6)
 BRISTOL, CONNECTICUT
 LOT 11 - BLOCK 4

Designed: _____
 Drawn: _____
 Checked: _____
 Approved: _____
 Scale: _____
 Project No.: 0000962
 Date: 05/14/07

Title: **EQUIPMENT PLAN**

Sheet No.: **A3.0A**

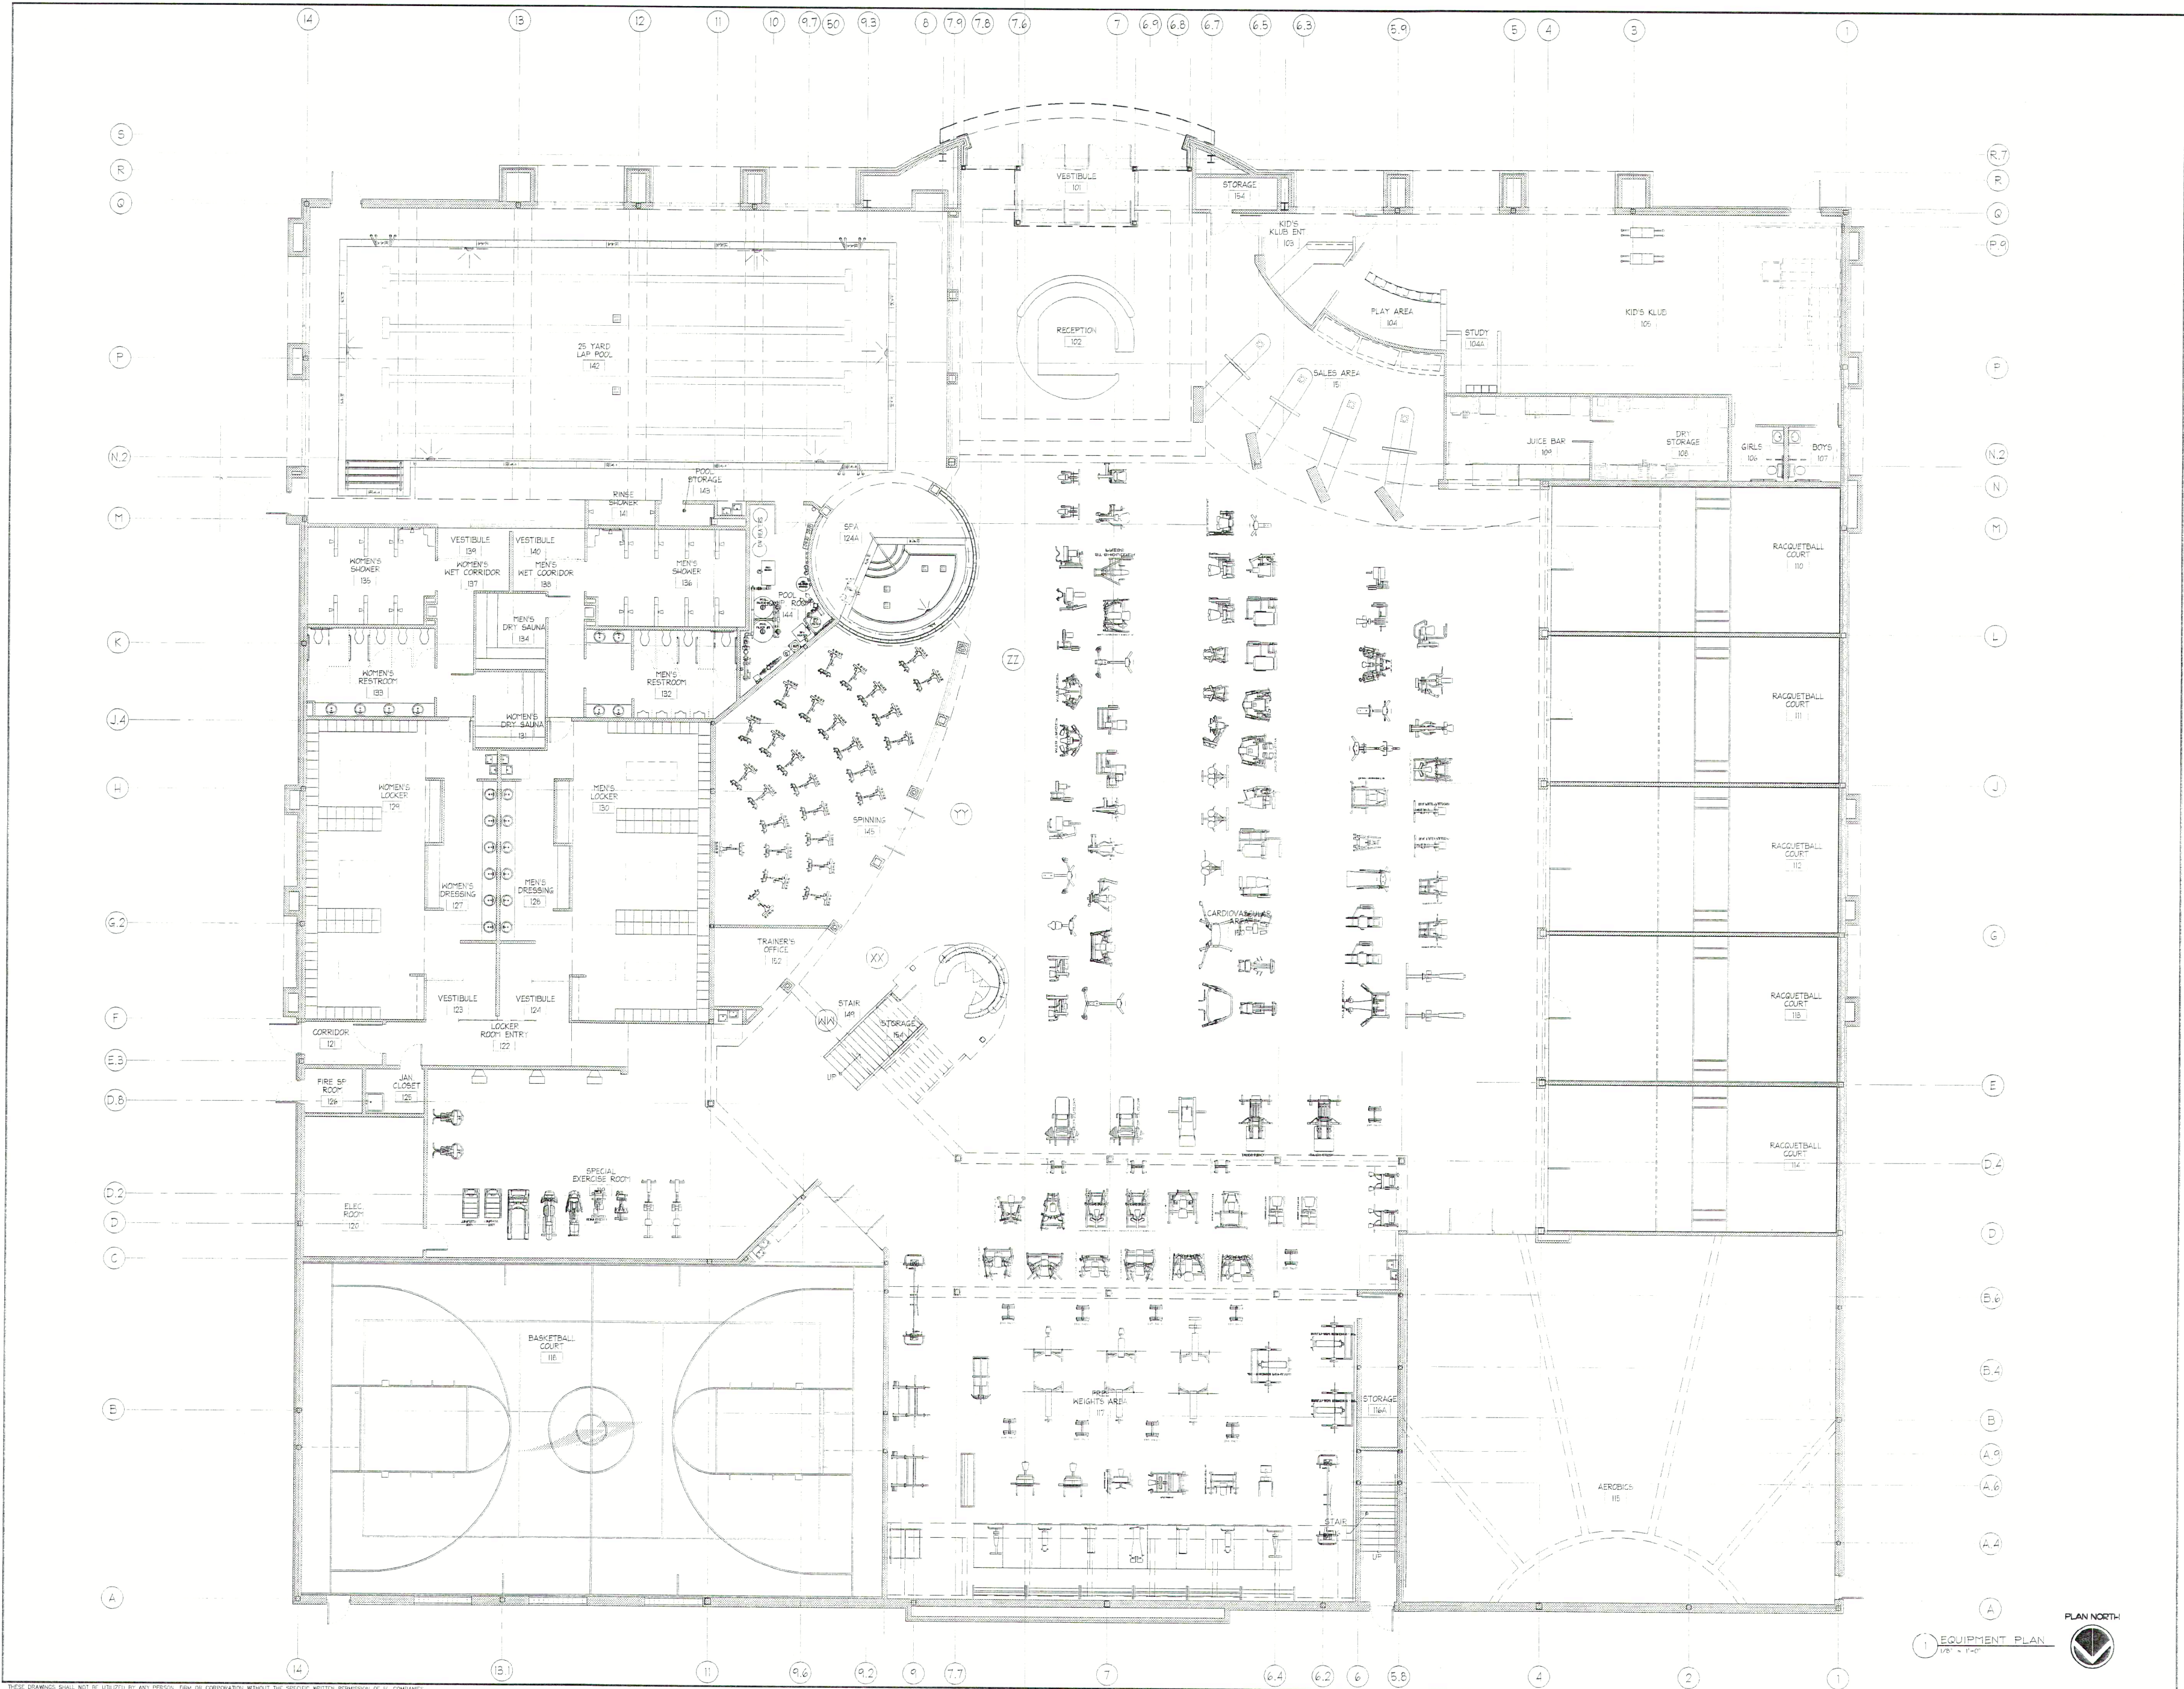

THESE DRAWINGS SHALL NOT BE UTILIZED BY ANY PERSON, FIRM OR CORPORATION WITHOUT THE SPECIFIC WRITTEN PERMISSION OF BL COMPANIES.