
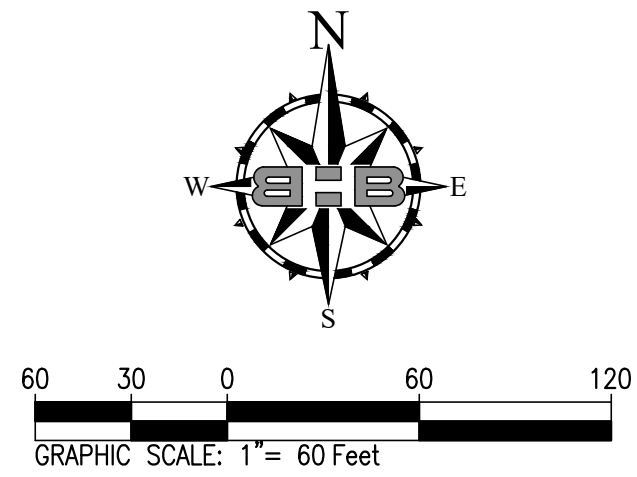


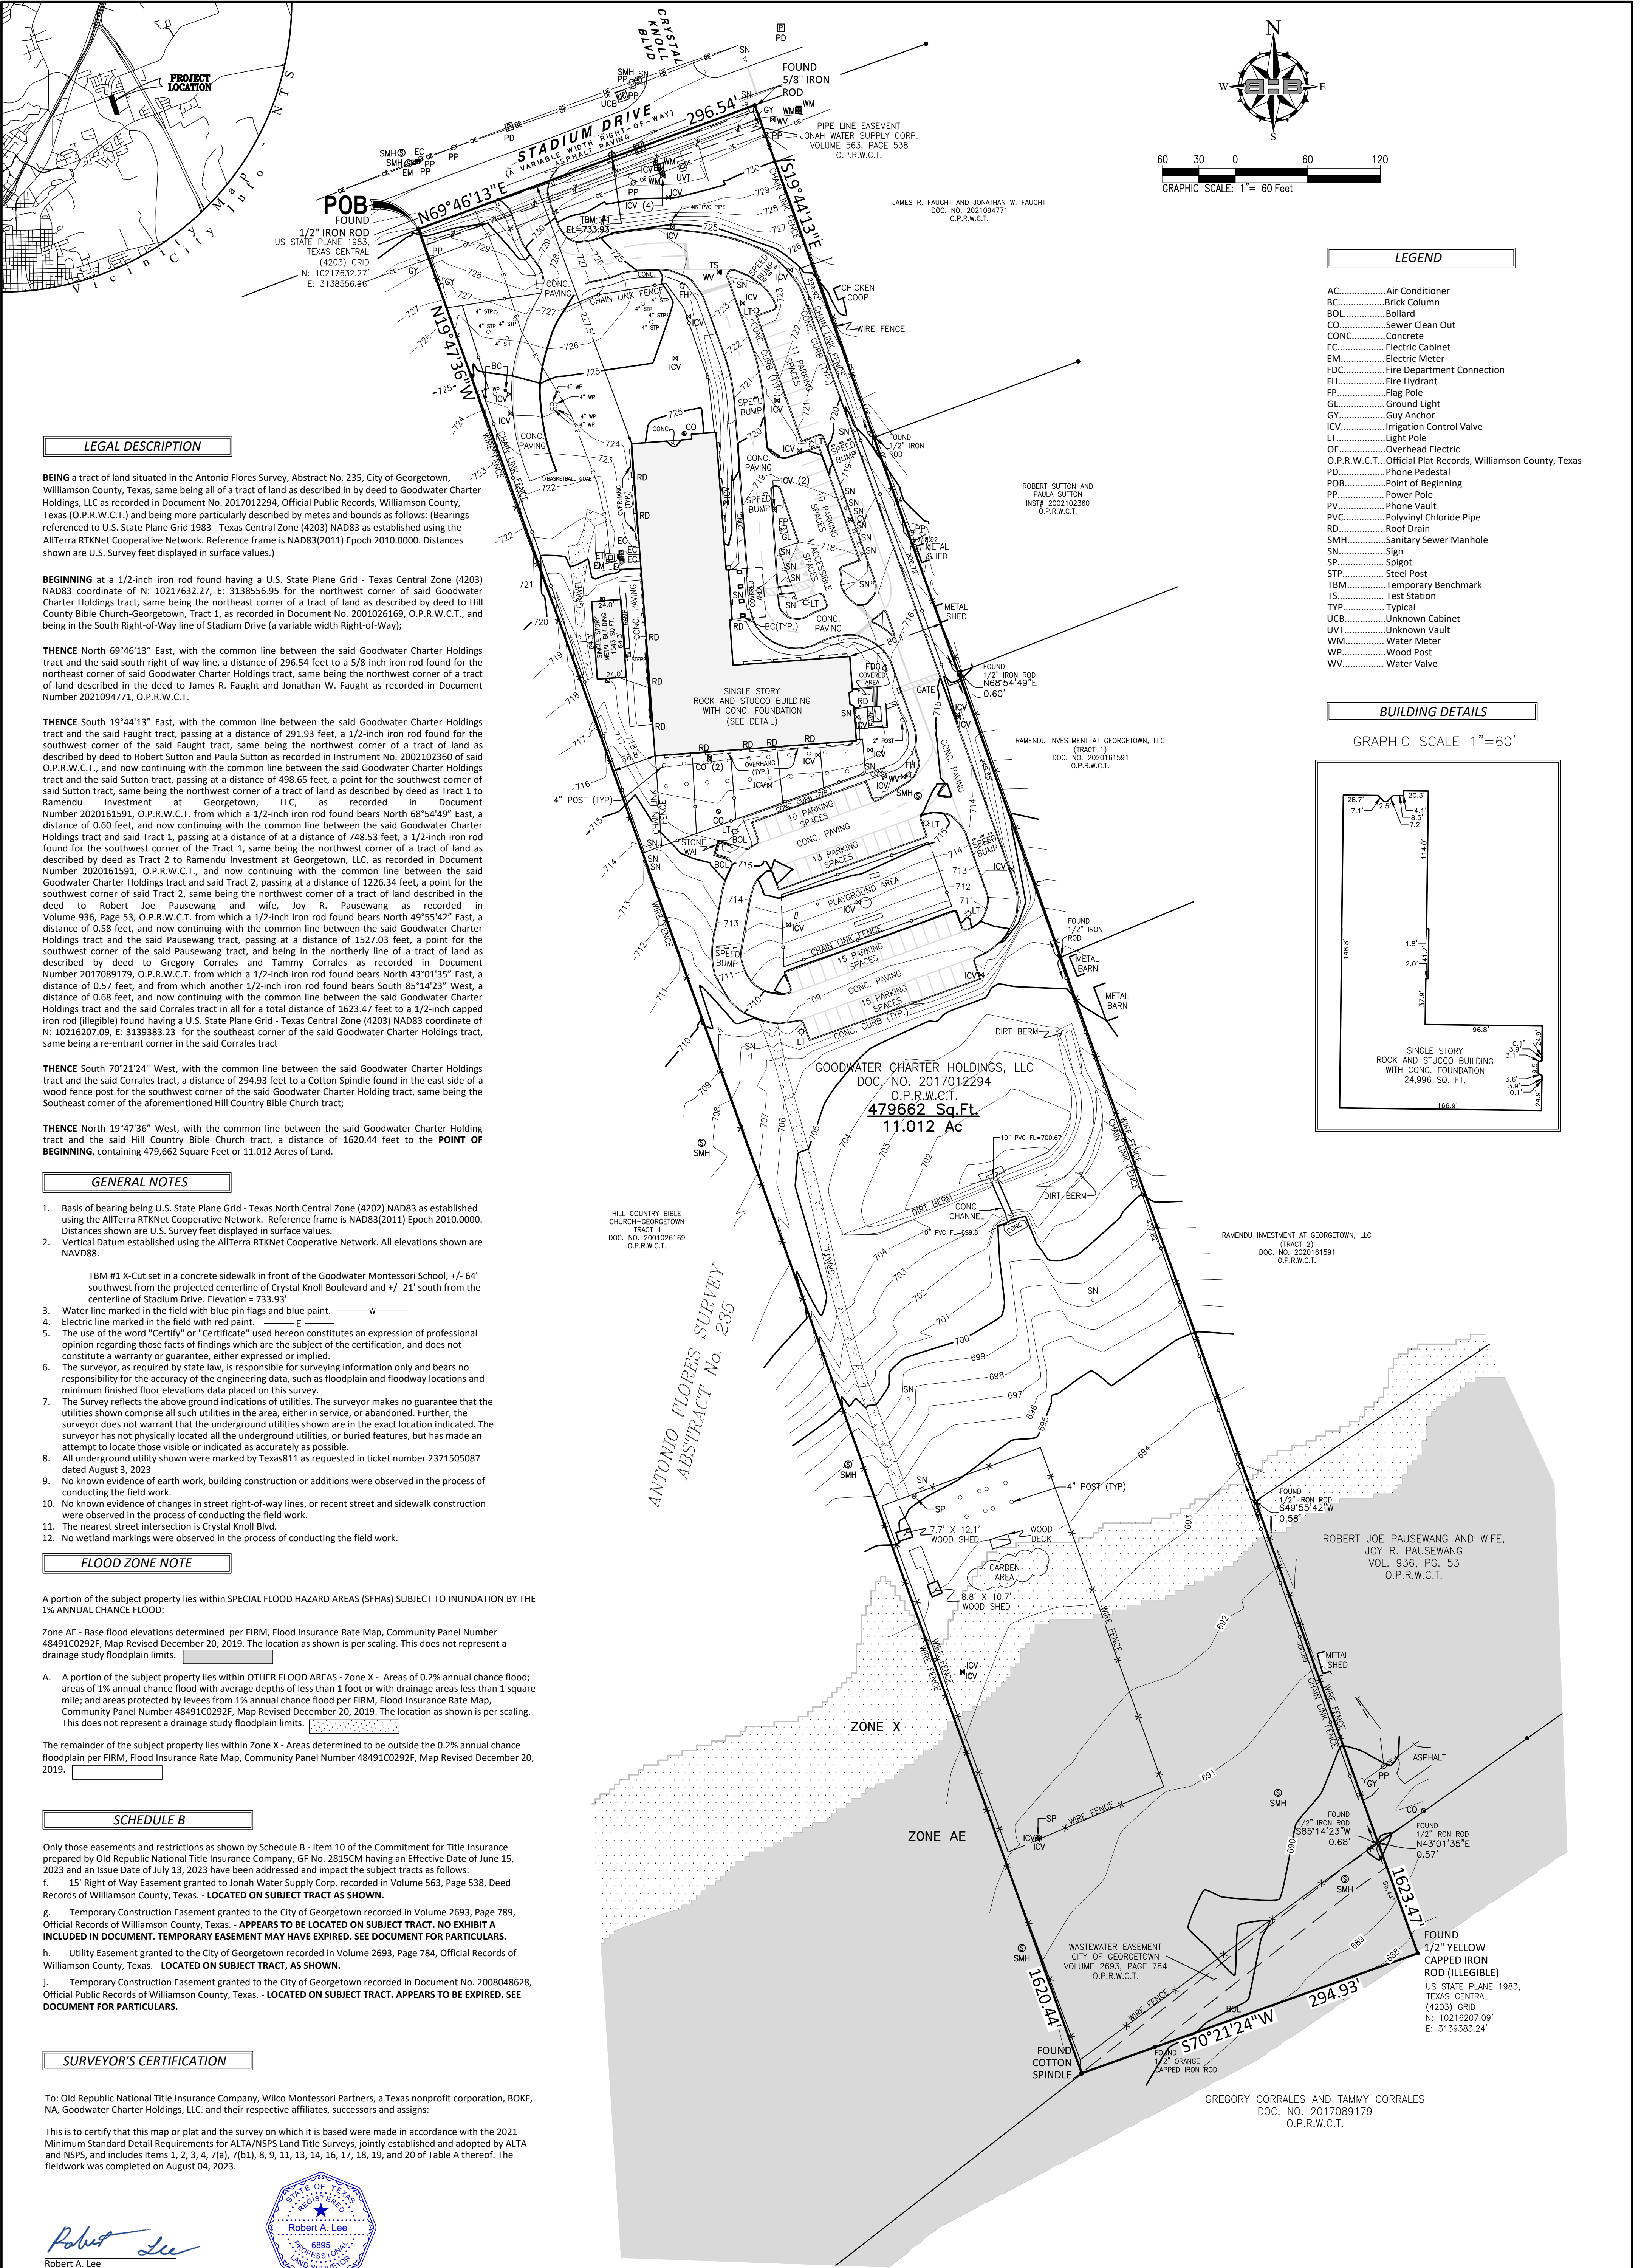


LEGEND

AC		Air Conditioner
BC		Brick Column
BOL		Bollard
CO		Sewer Clean Out
CONC		Concrete
EC		Electric Cabinet
EM		Electric Meter
FDC		Fire Department Connection
FH		Fire Hydrant
FP		Flag Pole
GL		Ground Light
Gy		Guy Anchor
ICV		Irrigation Control Valve
LT		Light Pole
OE		Overhead Electric
O.P.R.W.C.T.		Official Plat Records, Williamson County, Texas
PD		Phone Pedestal
PGB		Point of Beginning
PP		Power Pole
PV		Phone Vault
PVC		Polyvinyl Chloride Pipe
RD		Roof Drain
SMH		Sanitary Sewer Manhole
SN		Sign
SP		Spigot
STP		Steel Post
TBM		Temporary Benchmark
TS		Test Station
TYP		Typical
UCB		Unknown Cabinet
UVT		Unknown Vault
WM		Water Meter
WP		Wood Post
WV		Water Valve

BUILDING DETAILS

GRAPHIC SCALE 1"=60'

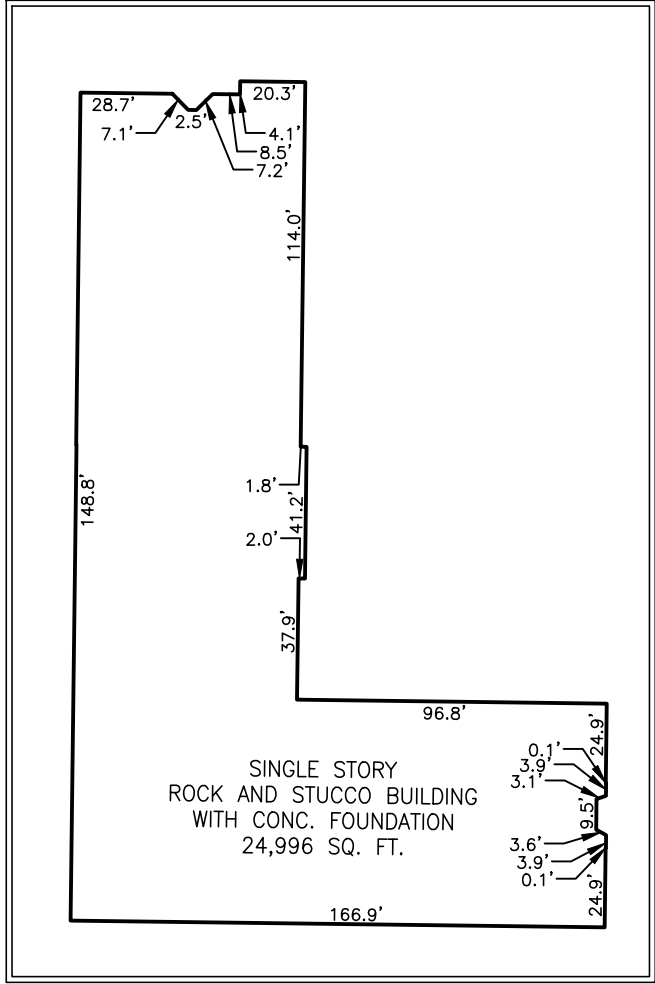

ALTA-NSPS LAND TITLE SURVEY

**Being a 11.012 acre tract of land situated
in the Antonio Flores Survey, Abstract No. 235
and as described in Document No. 2017012294, O.P.R.W.C.T.
City of Georgetown, Williamson County, Texas
August 2023**