


GENERAL NOTES:
1. INSTALL NEW CEILING GRID TILES.

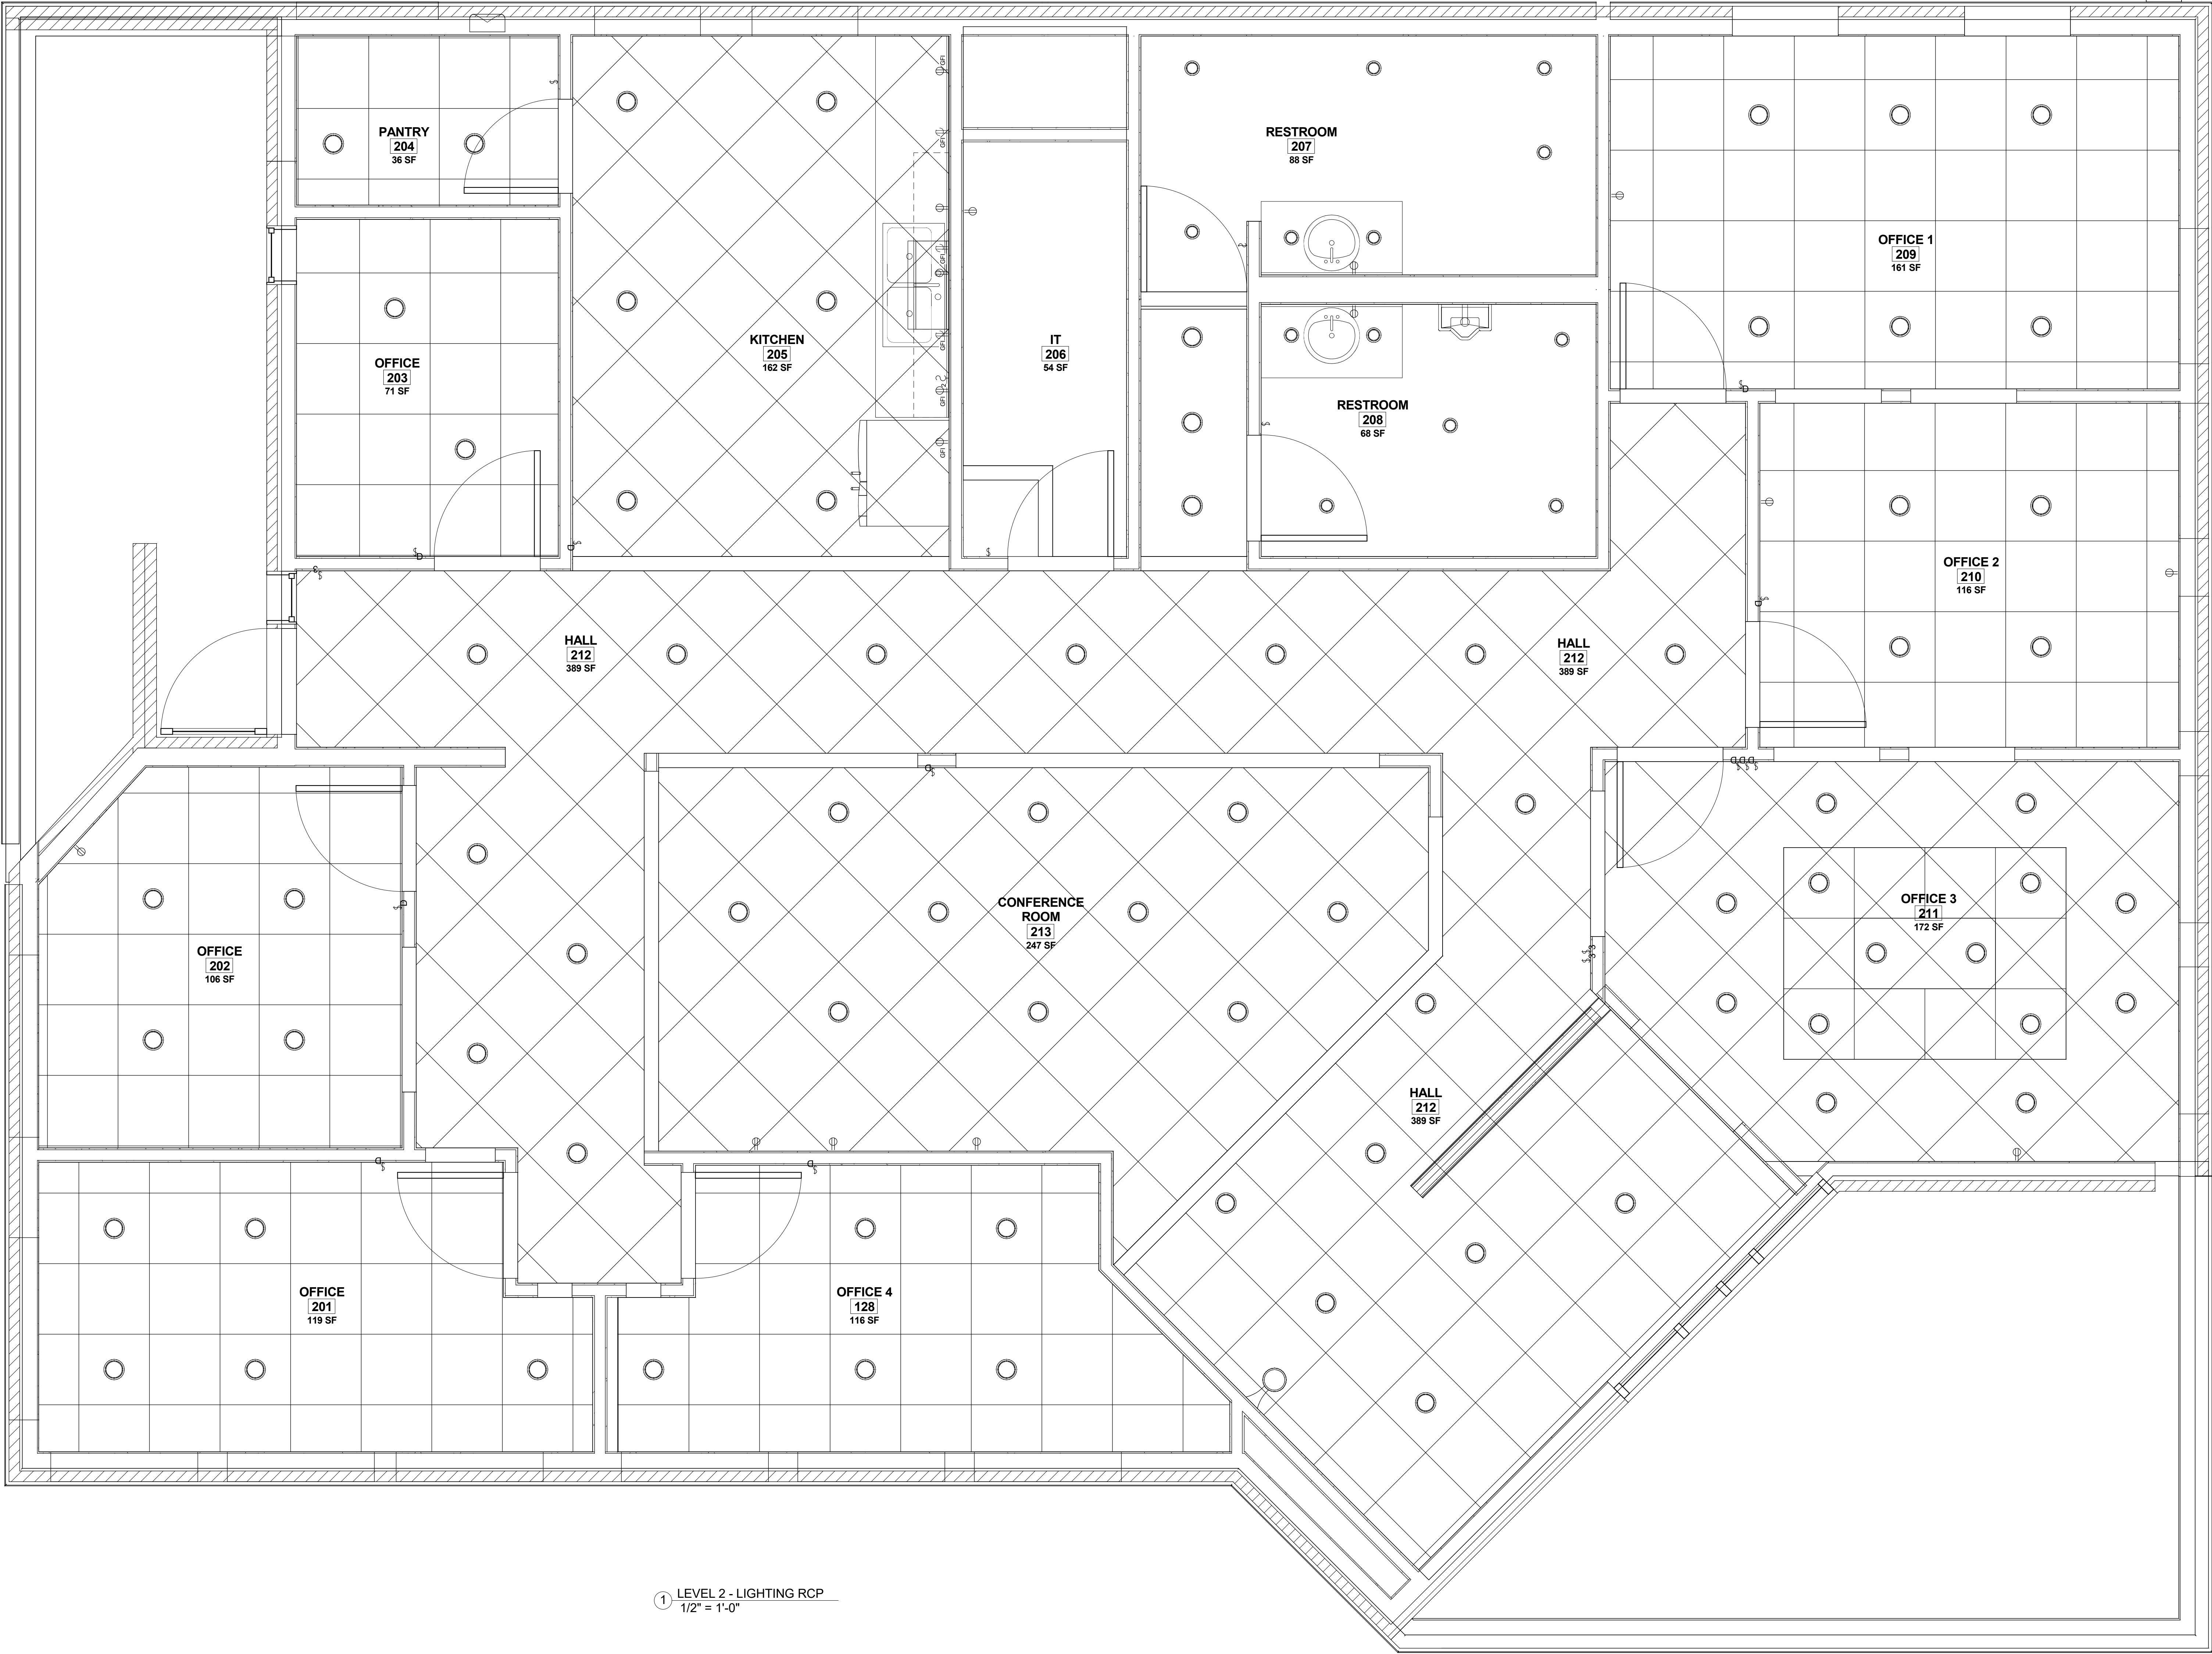

BIMFresh™
10/6/17

© COPYRIGHT JR CLARK ENTERPRISES

JR CLARK
ENTERPRISES

1109 W Littleton Blvd. Littleton, CO 80120
303-748-3735

BIM Modeling | Design | Construction
Engineering | Landscaping & Irrigation
Services for Commercial & Residential

Littleton

ANYTHING BUT LITTLE

ackerman

engineering, inc

JR CLARK ENTERPRISES
HEADQUARTERS

1109 W. LITTLETON BLVD
LITTLETON, CO 80120

Sheet Name:
LEVEL 2 -
REFLECTED
CEILING PLAN

Sheet Number:
A202