

the
HOLLAND COMPANIES

Design & Construction

519 ALBANY STREET
SUITE 200
BOSTON, MA 02118

TEL 617.556.2900
FAX 617.556.2901


THEHOLLANDCOMPANIES.COM

Notes:

DATE: 5/22/2025
PROJECT ADDRESS: X
SCALE: 1/4" = 1'-0"

PROJECT NAME:
THE FACTORHY
PROJECT ADDRESS:
**46 WAREHAM STREET
BOSTON, MA 02118**
DRAWING:
Unnamed

A6.11

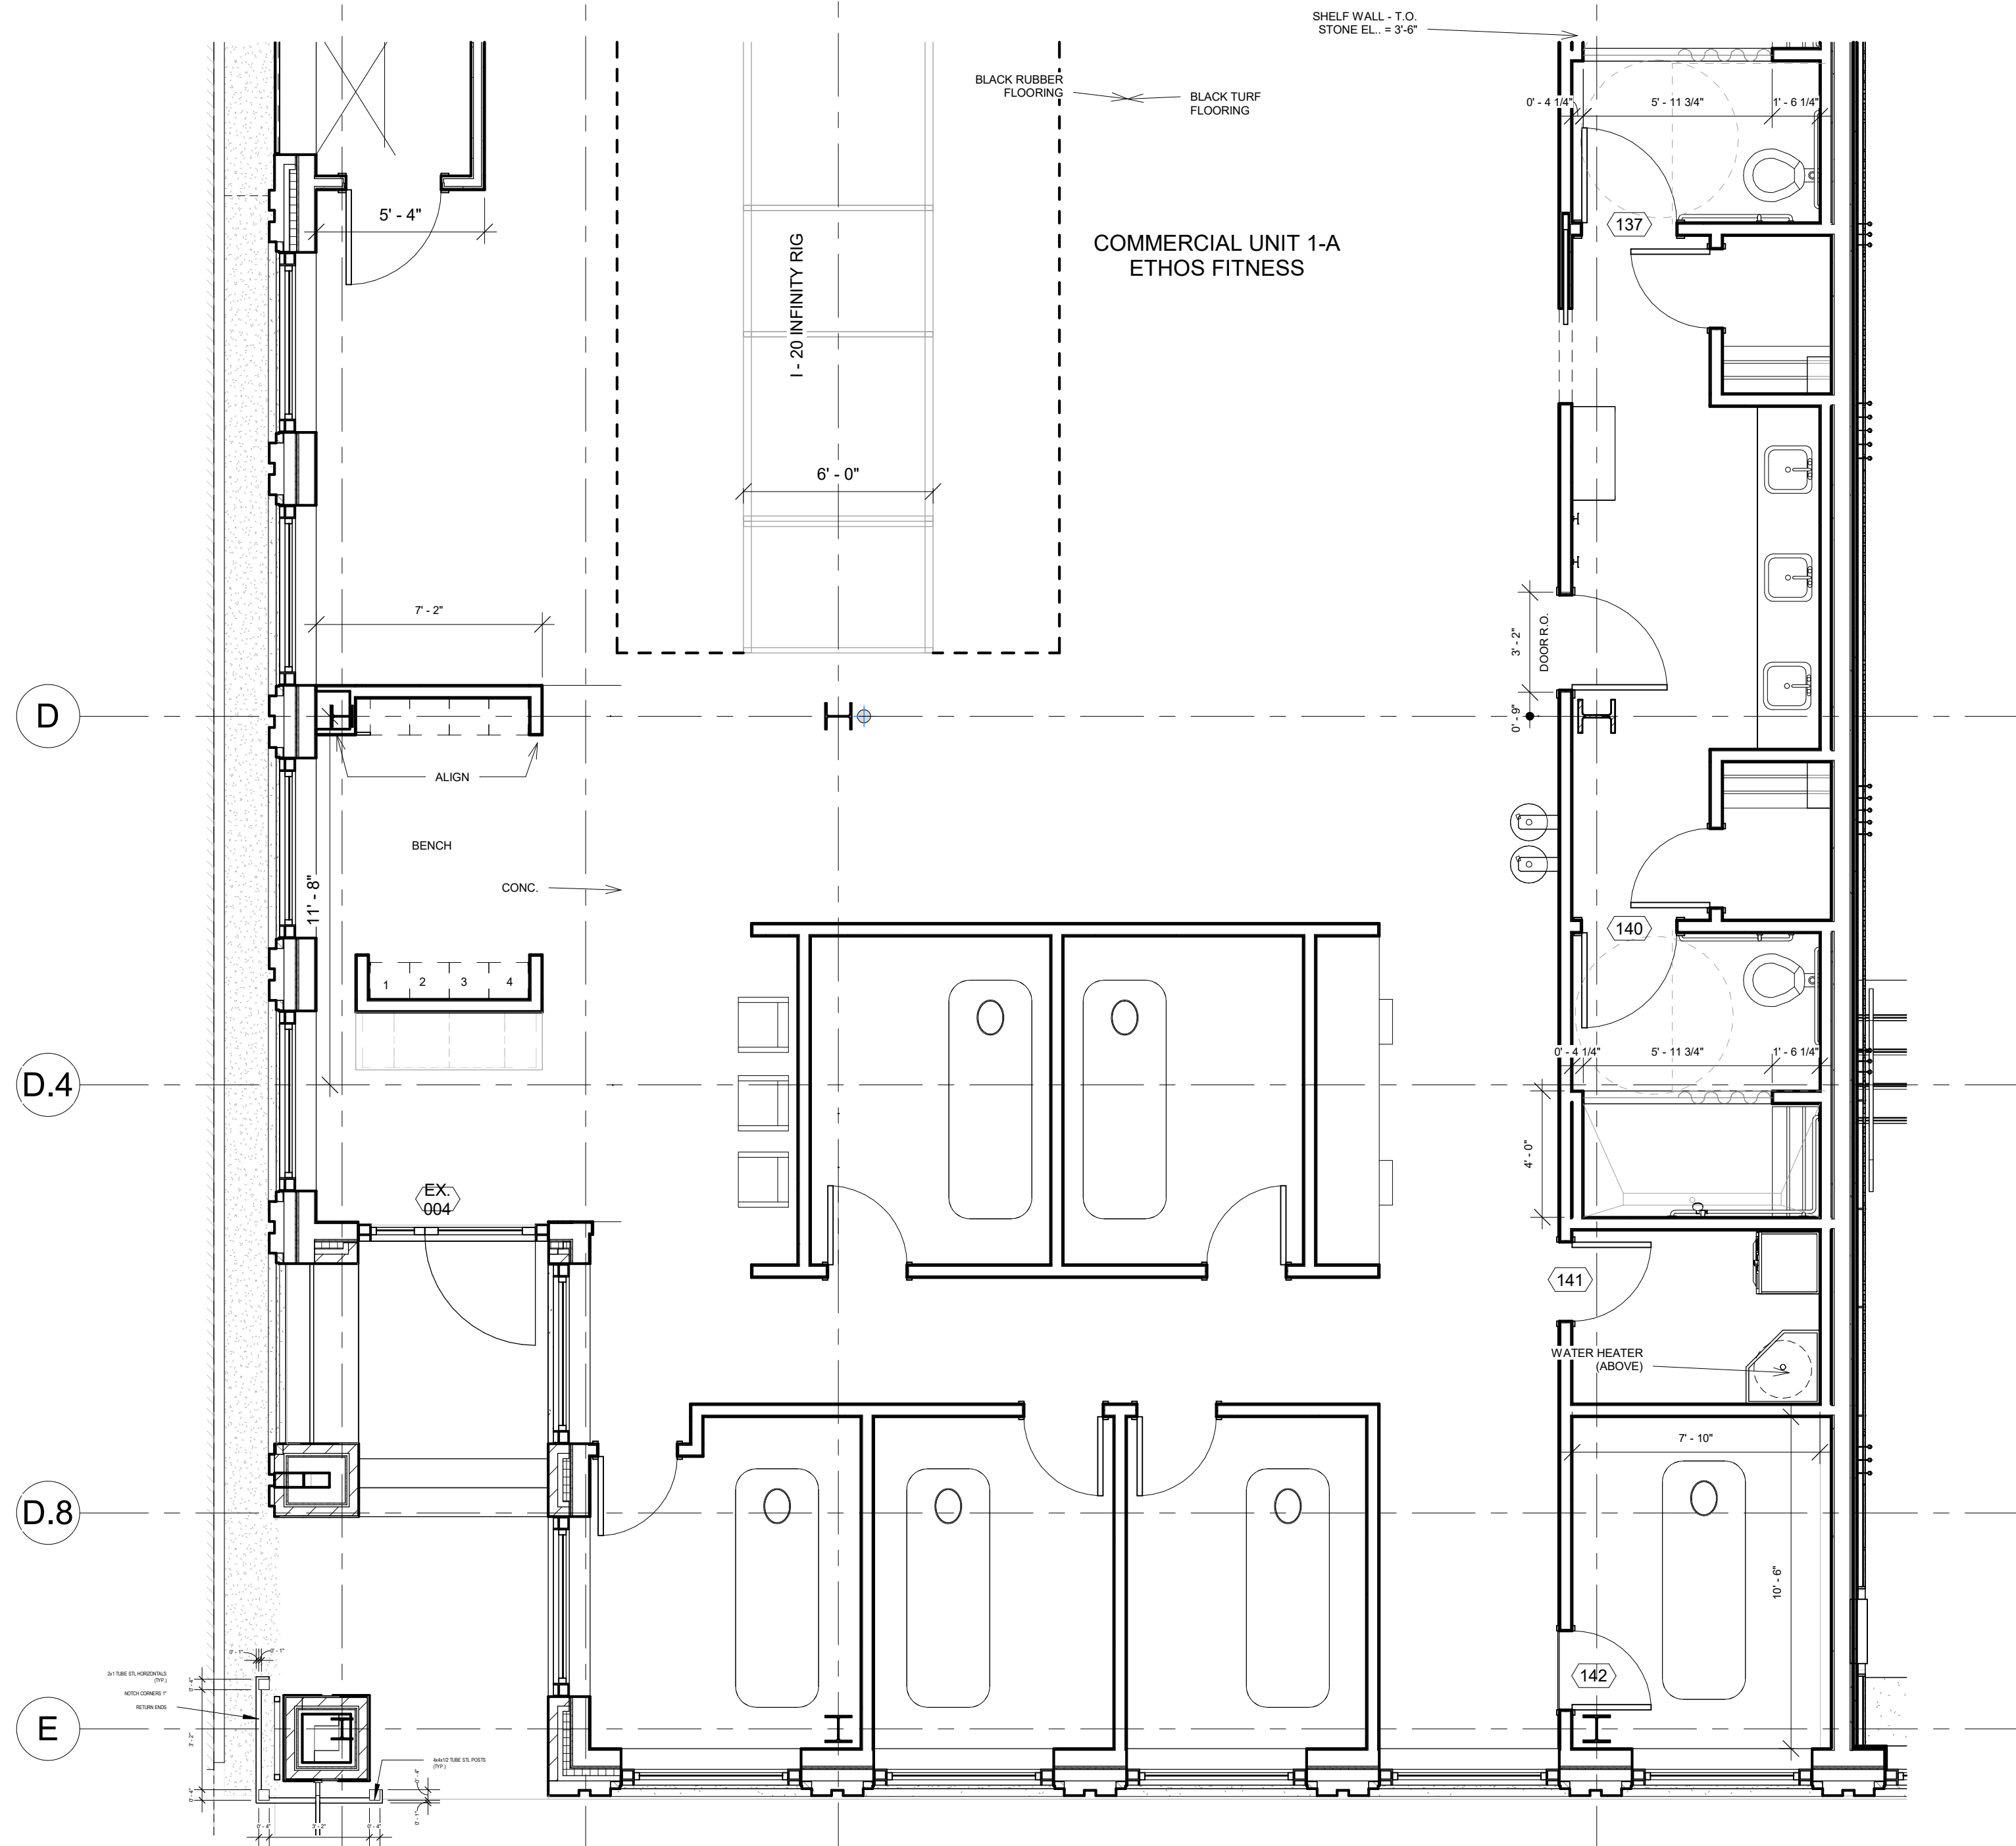

the
HOLLAND COMPANIES

Design & Construction

519 ALBANY STREET
SUITE 200
BOSTON, MA 02118

TEL 617.556.2900
FAX 617.556.2901


THEHOLLANDCOMPANIES.COM

Notes:

DATE: 5/22/2025
X
SCALE: 1/4" = 1'-0"

PROJECT NAME:
THE FACTORHY
PROJECT ADDRESS:
**46 WAREHAM STREET
BOSTON, MA 02118**
DRAWING:
Unnamed

A6.11

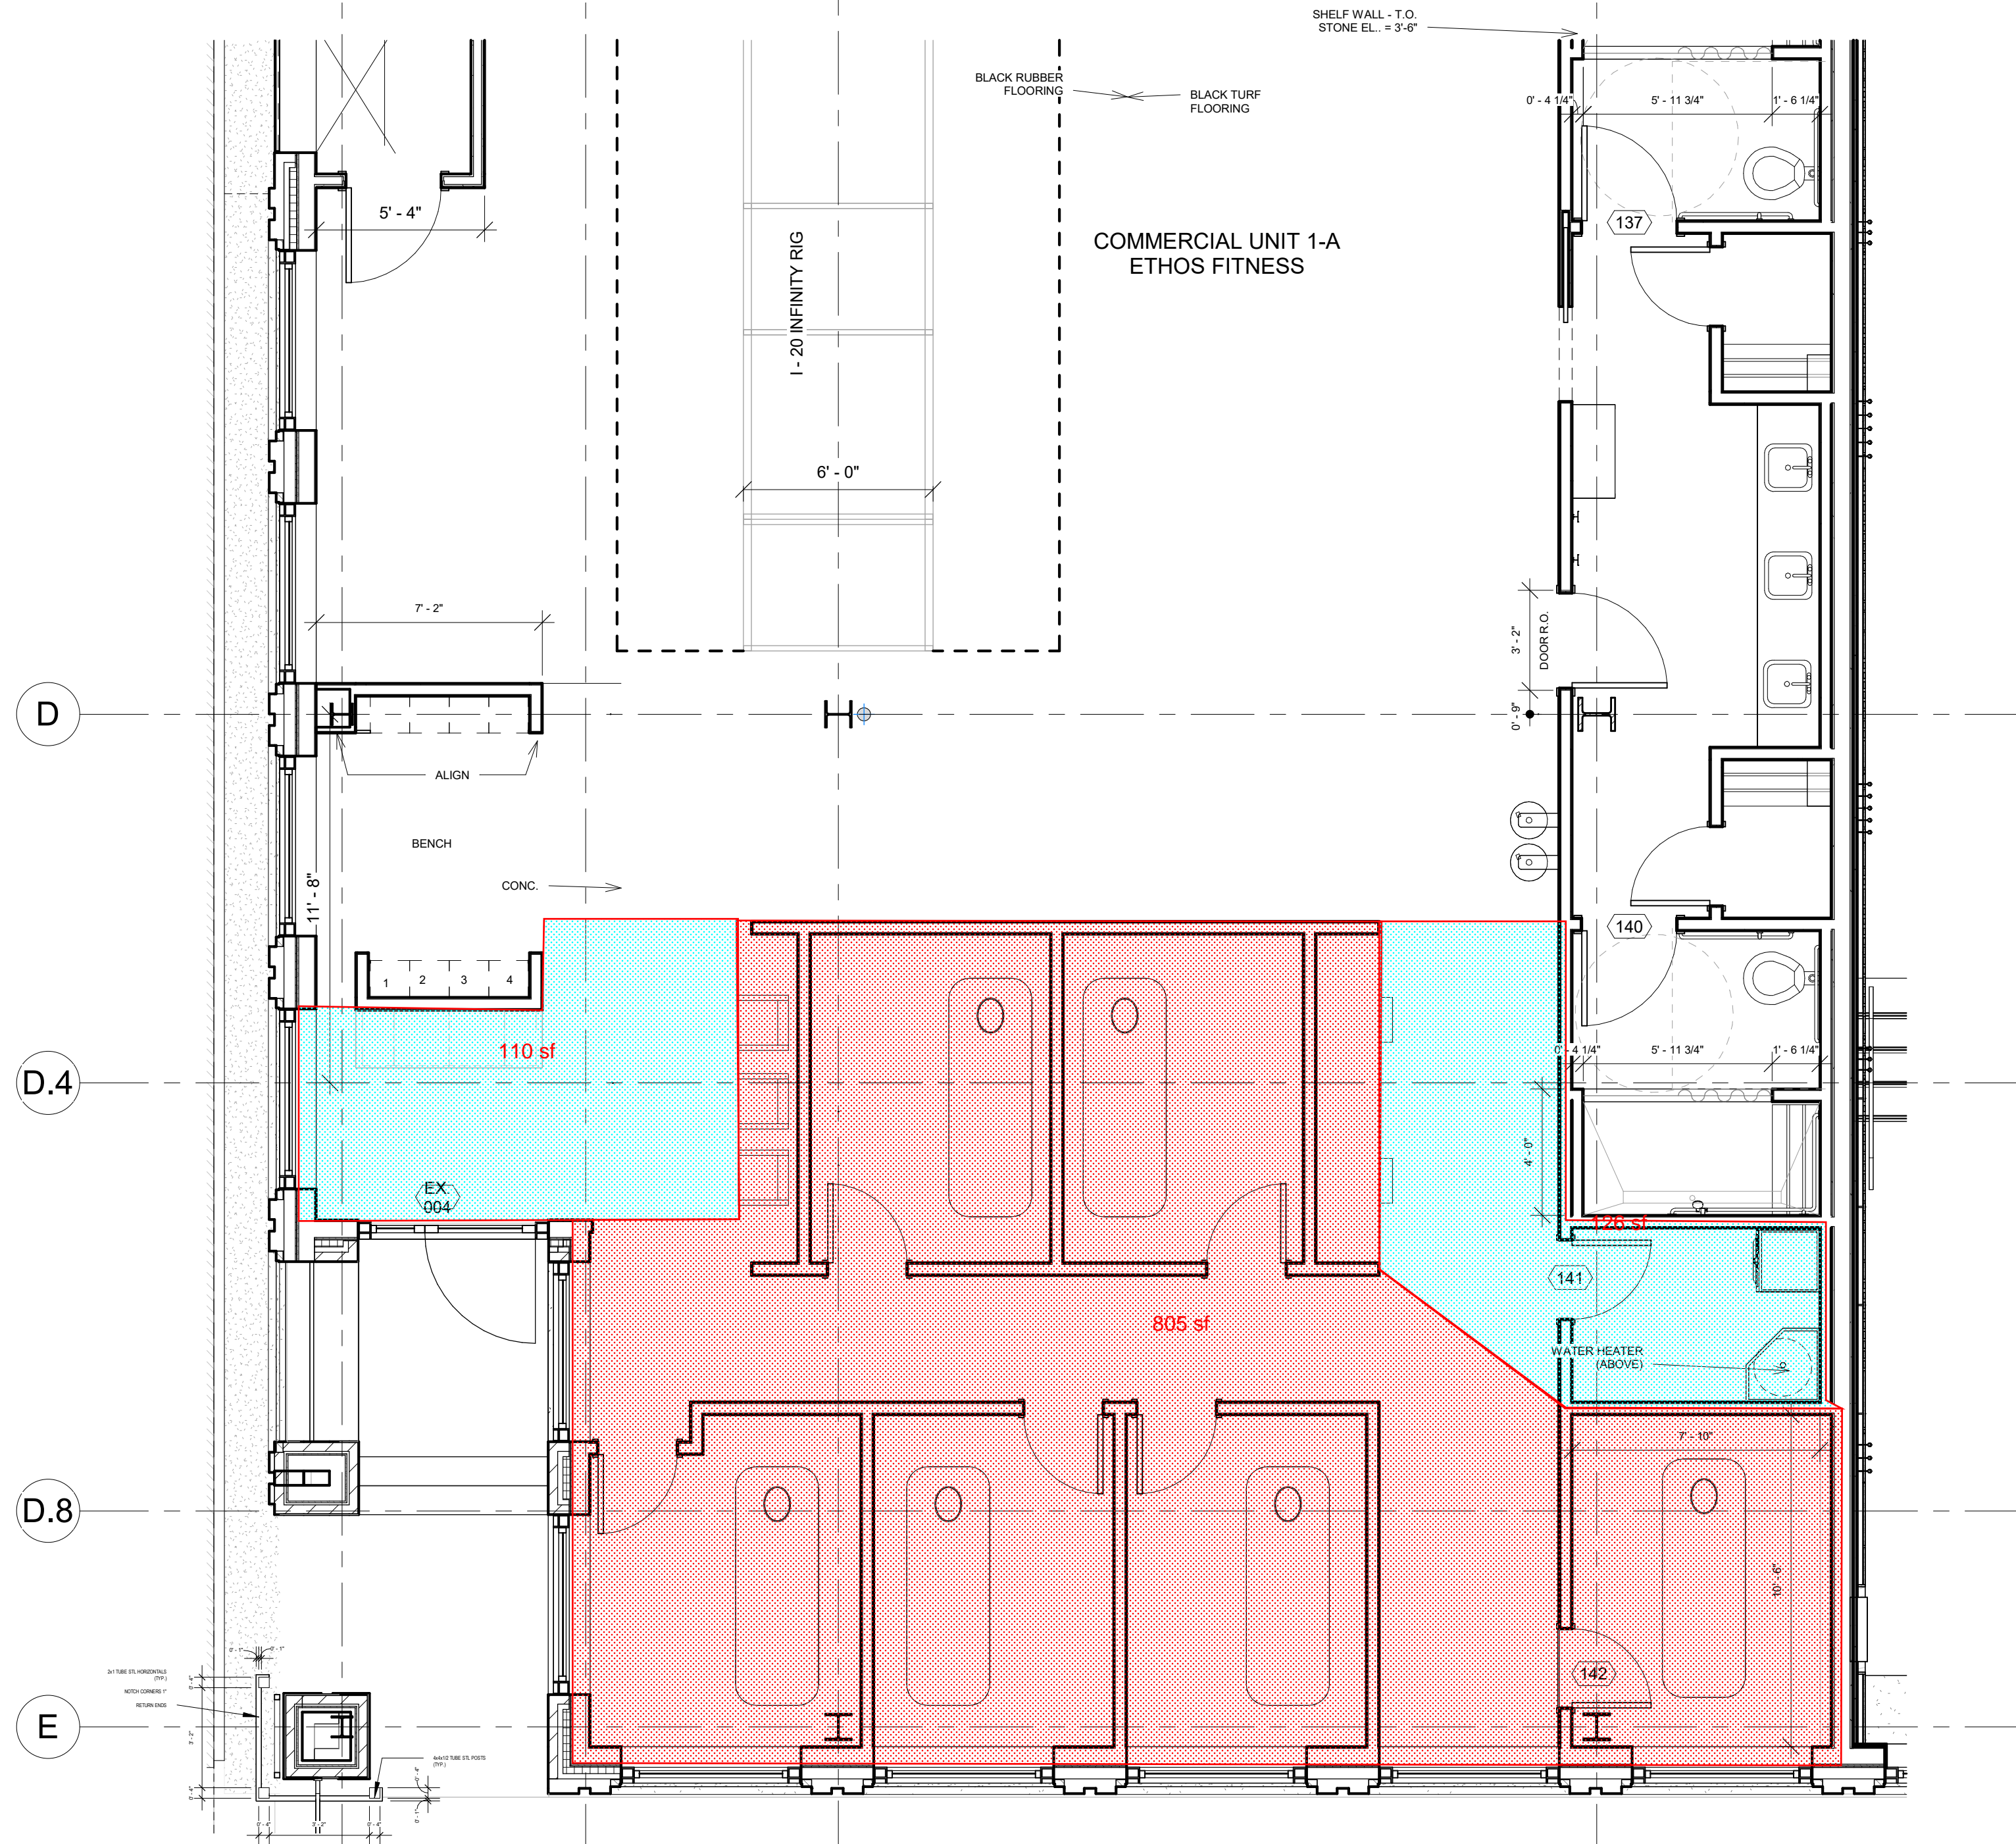

the
HOLLAND COMPANIES

Design & Construction

519 ALBANY STREET
SUITE 200
BOSTON, MA 02118

TEL 617.556.2900
FAX 617.556.2901

THEHOLLANDCOMPANIES.COM

DATE: 5/22/2025
PROJECT NAME: THE FACTORHY
PROJECT ADDRESS: 46 WAREHAM STREET
BOSTON, MA 02118
DRAWING: Unnamed
SCALE: 1/4" = 1'-0"

Notes:

A6.11