


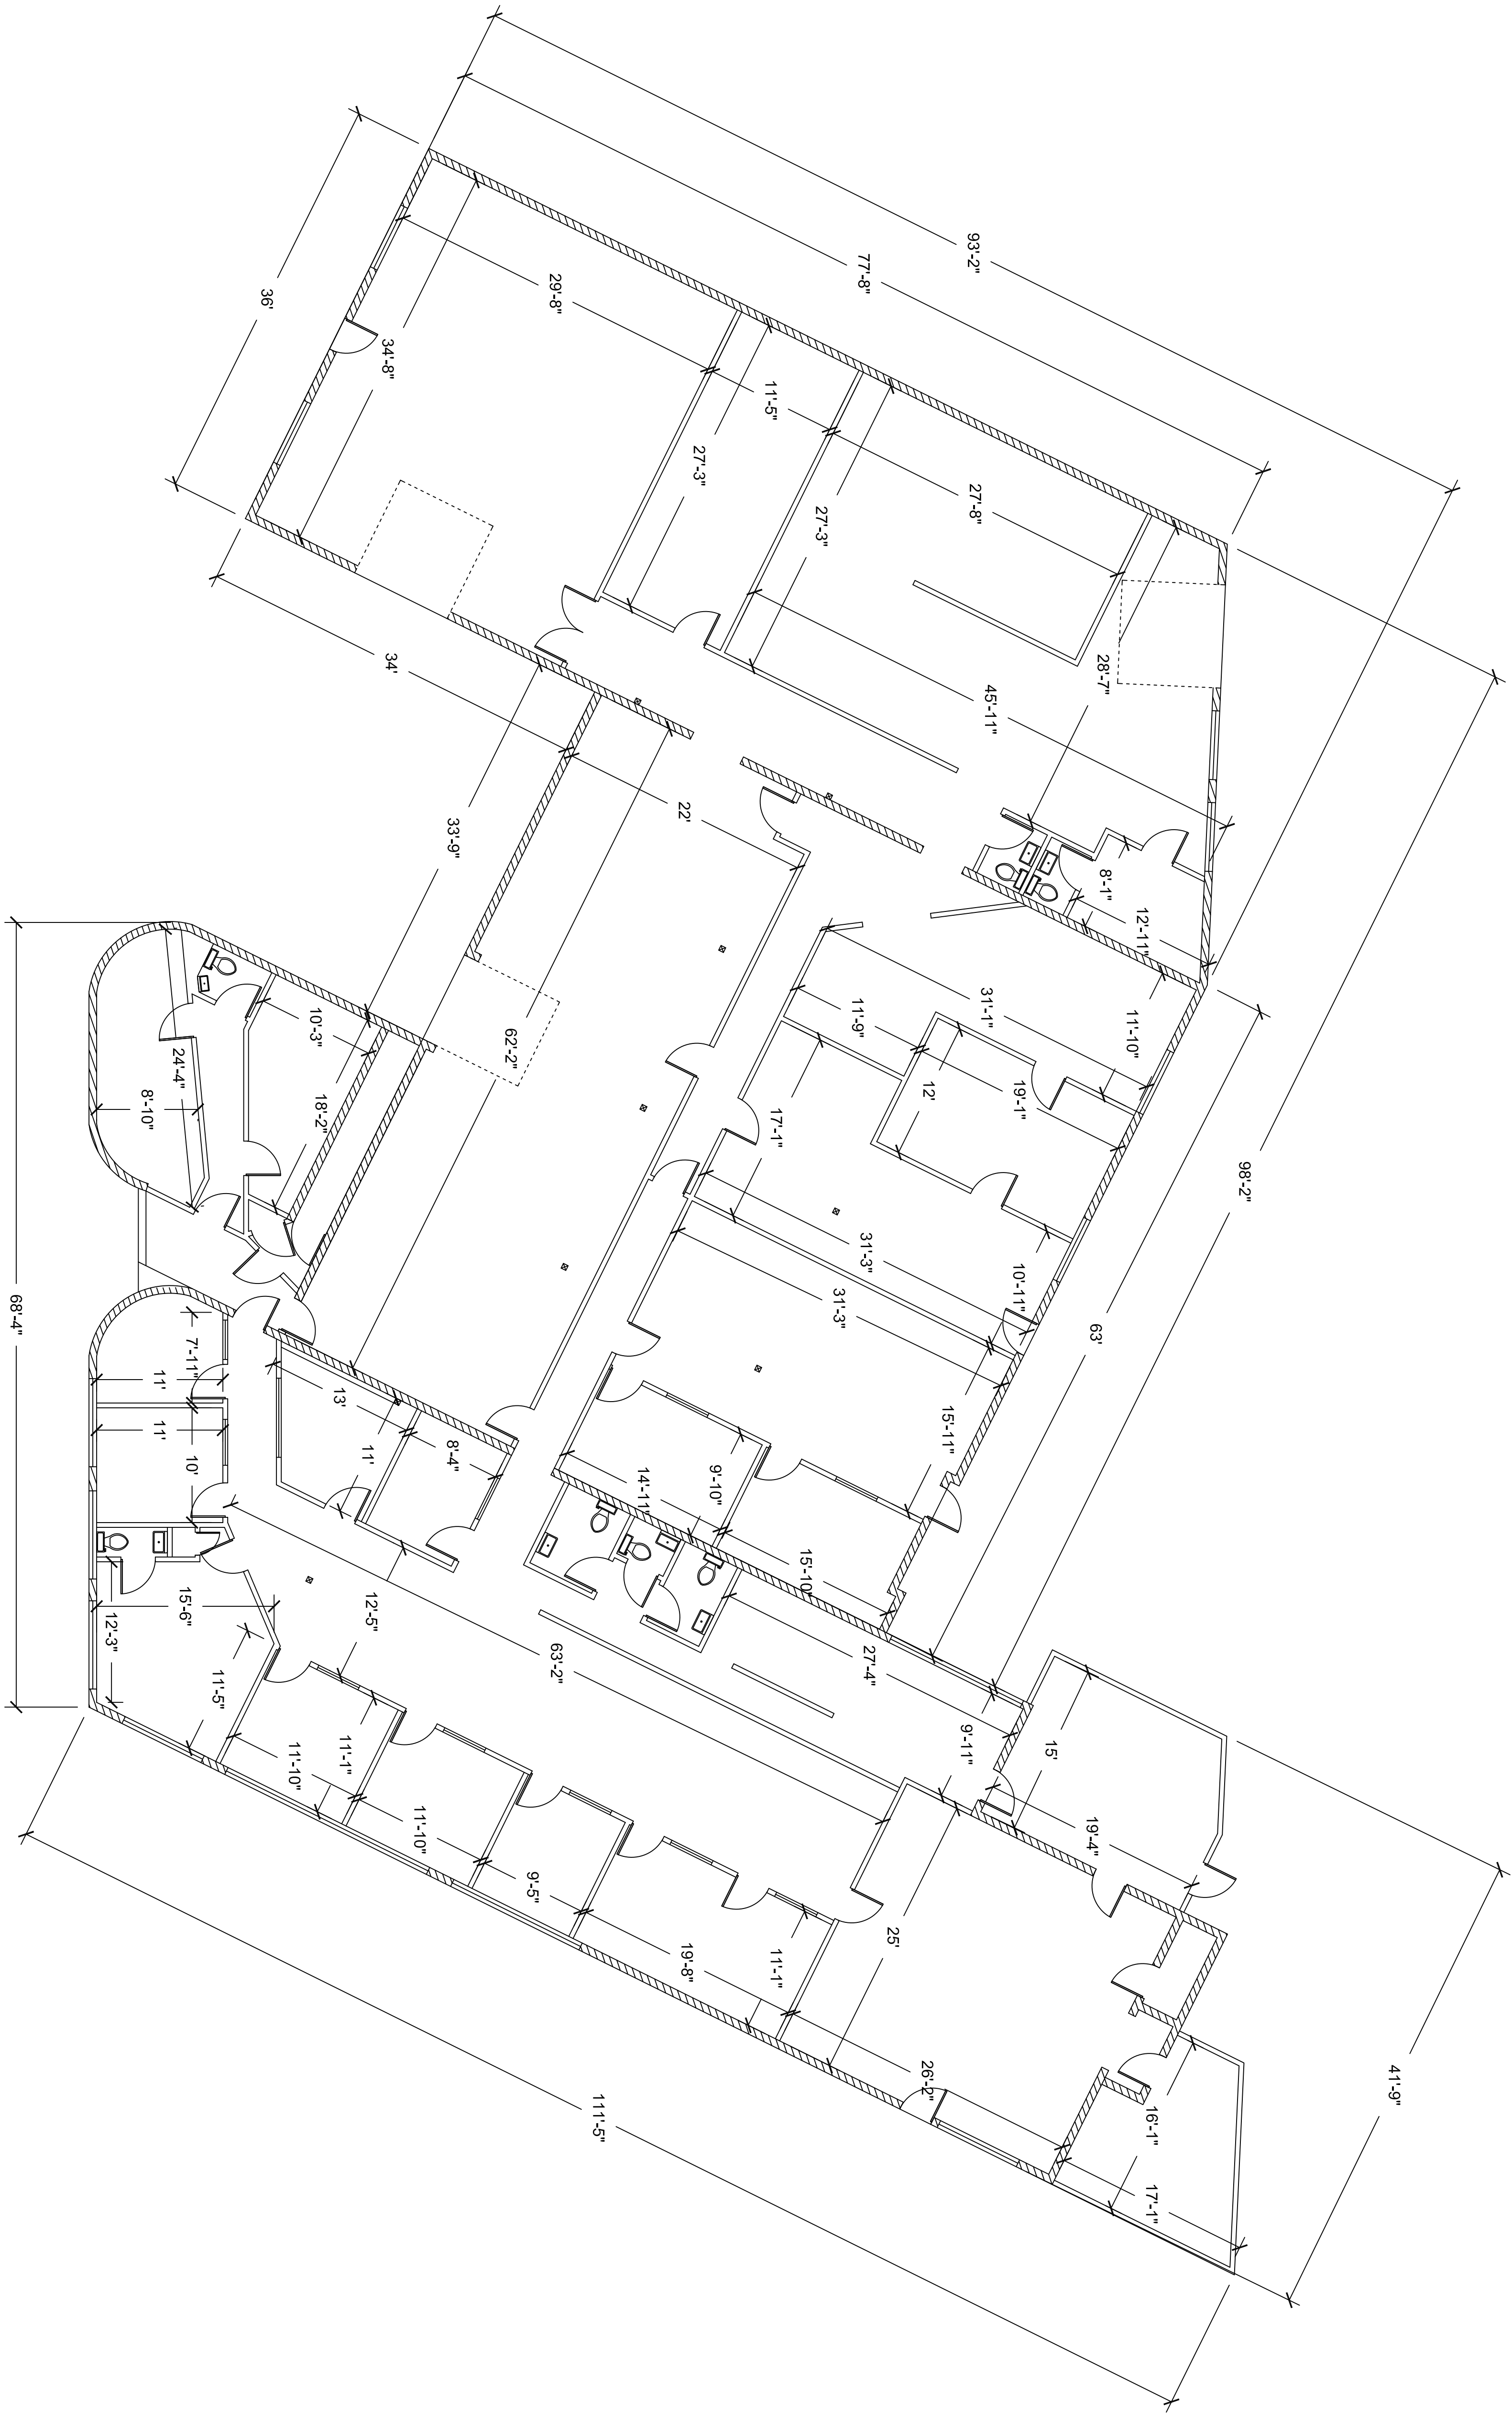

1 Dimension Plan
A1 Building: 11,495 sq.ft.

No.	Revision/Issue	Date

From Name and Address
Joshua Drafting
Joshua T. Runyan
16817 Solana Ln.
Canyon County, CA. 91351
(661)753-6765
www.joshuadrafting.com

Project Name and Address
2101 W. OLIVE AVE.
BURBANK CA 91506

Project	Sheet
Date 04/07/24	A1
Scale 1/8" = 1'-0"	Dimension Plan