


BENCHMARK: NAIL SET  
ELEV.=100.00 (ASSUMED)

# PLAINFIELD PIKE

TOWN OF JOHNSTON  
CITY OF CRANSTON  
JOHNSTON B-2 ZONE  
CRANSTON C-4 ZONE  
ROAD

RI STATE HIGHWAY ROUTE 14  
SHL PLAT # 1269  
(PUBLIC WIDTH VARIES)

L=147.92'  
R=7777.63'  
D=01°05'23"  
C LEN=147.92'

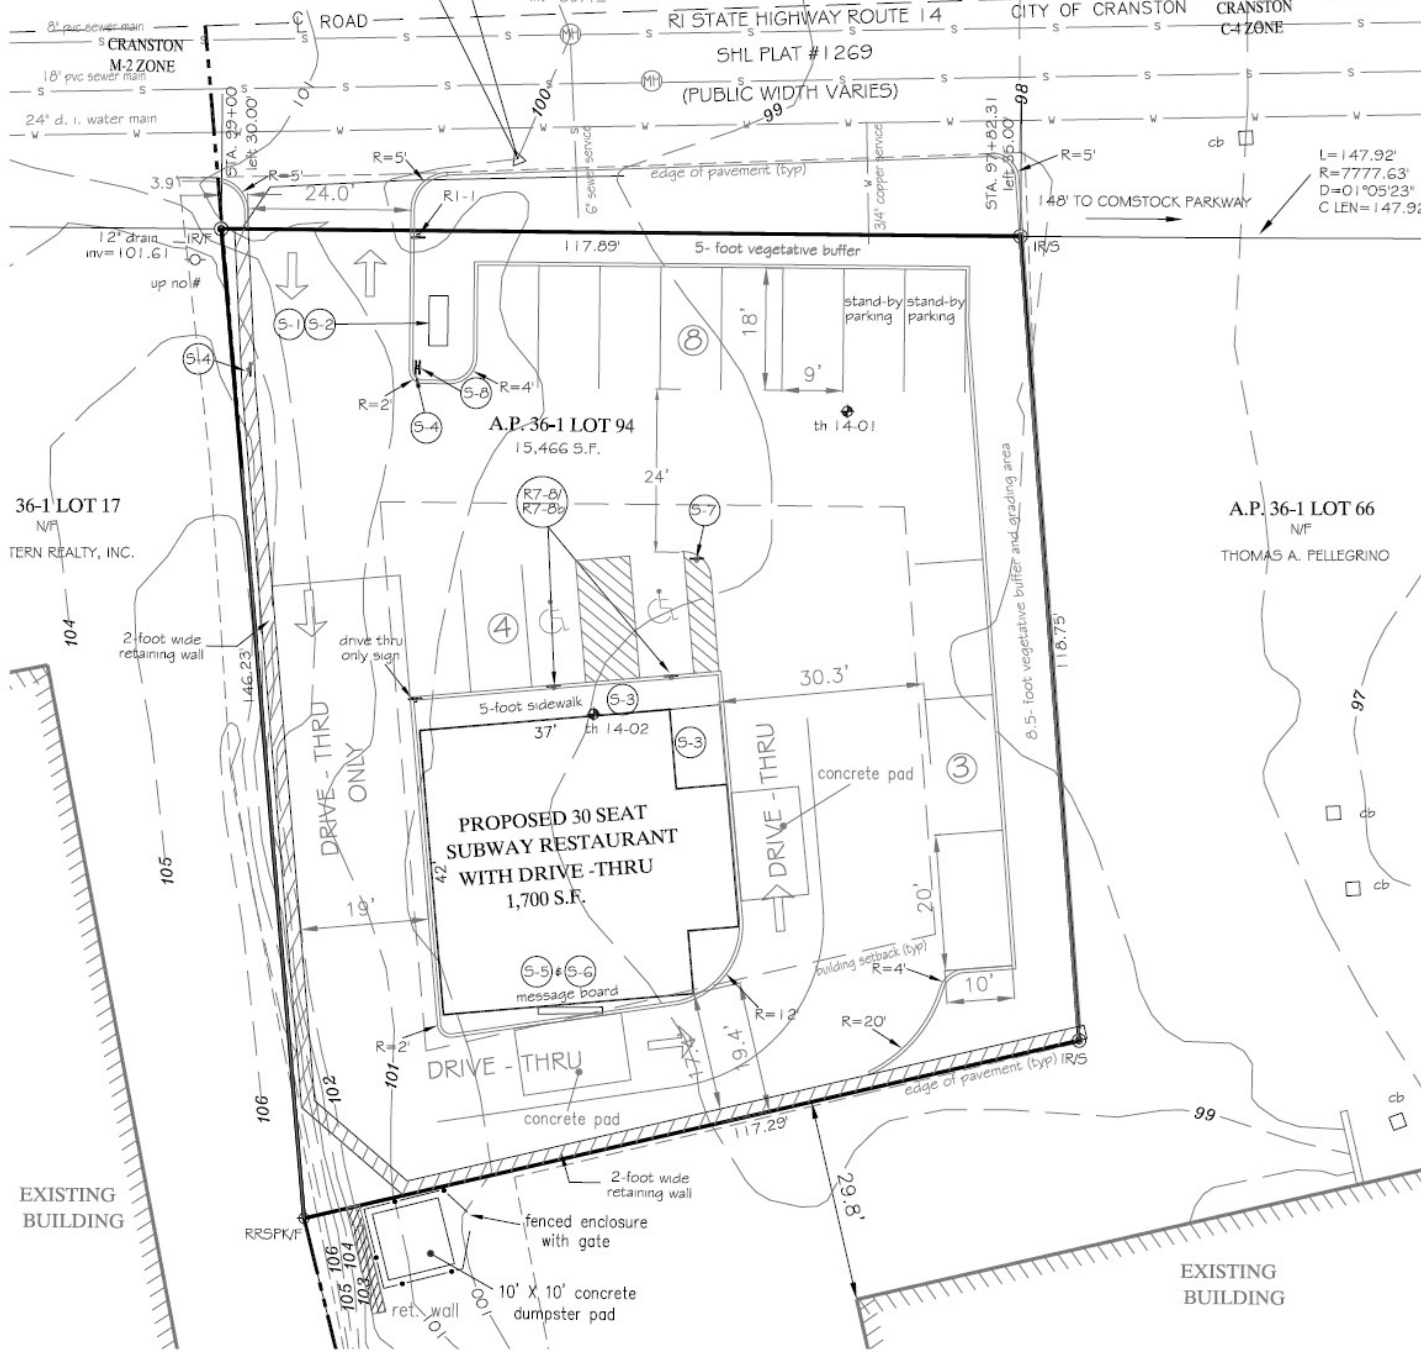

36-1 LOT 17  
N/F  
TERN REALTY, INC.

A.P. 36-1 LOT 66  
N/F  
THOMAS A. PELLEGRINO

EXISTING BUILDING

EXISTING BUILDING