


NOT FOR  
CONSTRUCTION

SCHEMATIC SITE  
PLAN

SHEET NUMBER:

1-10

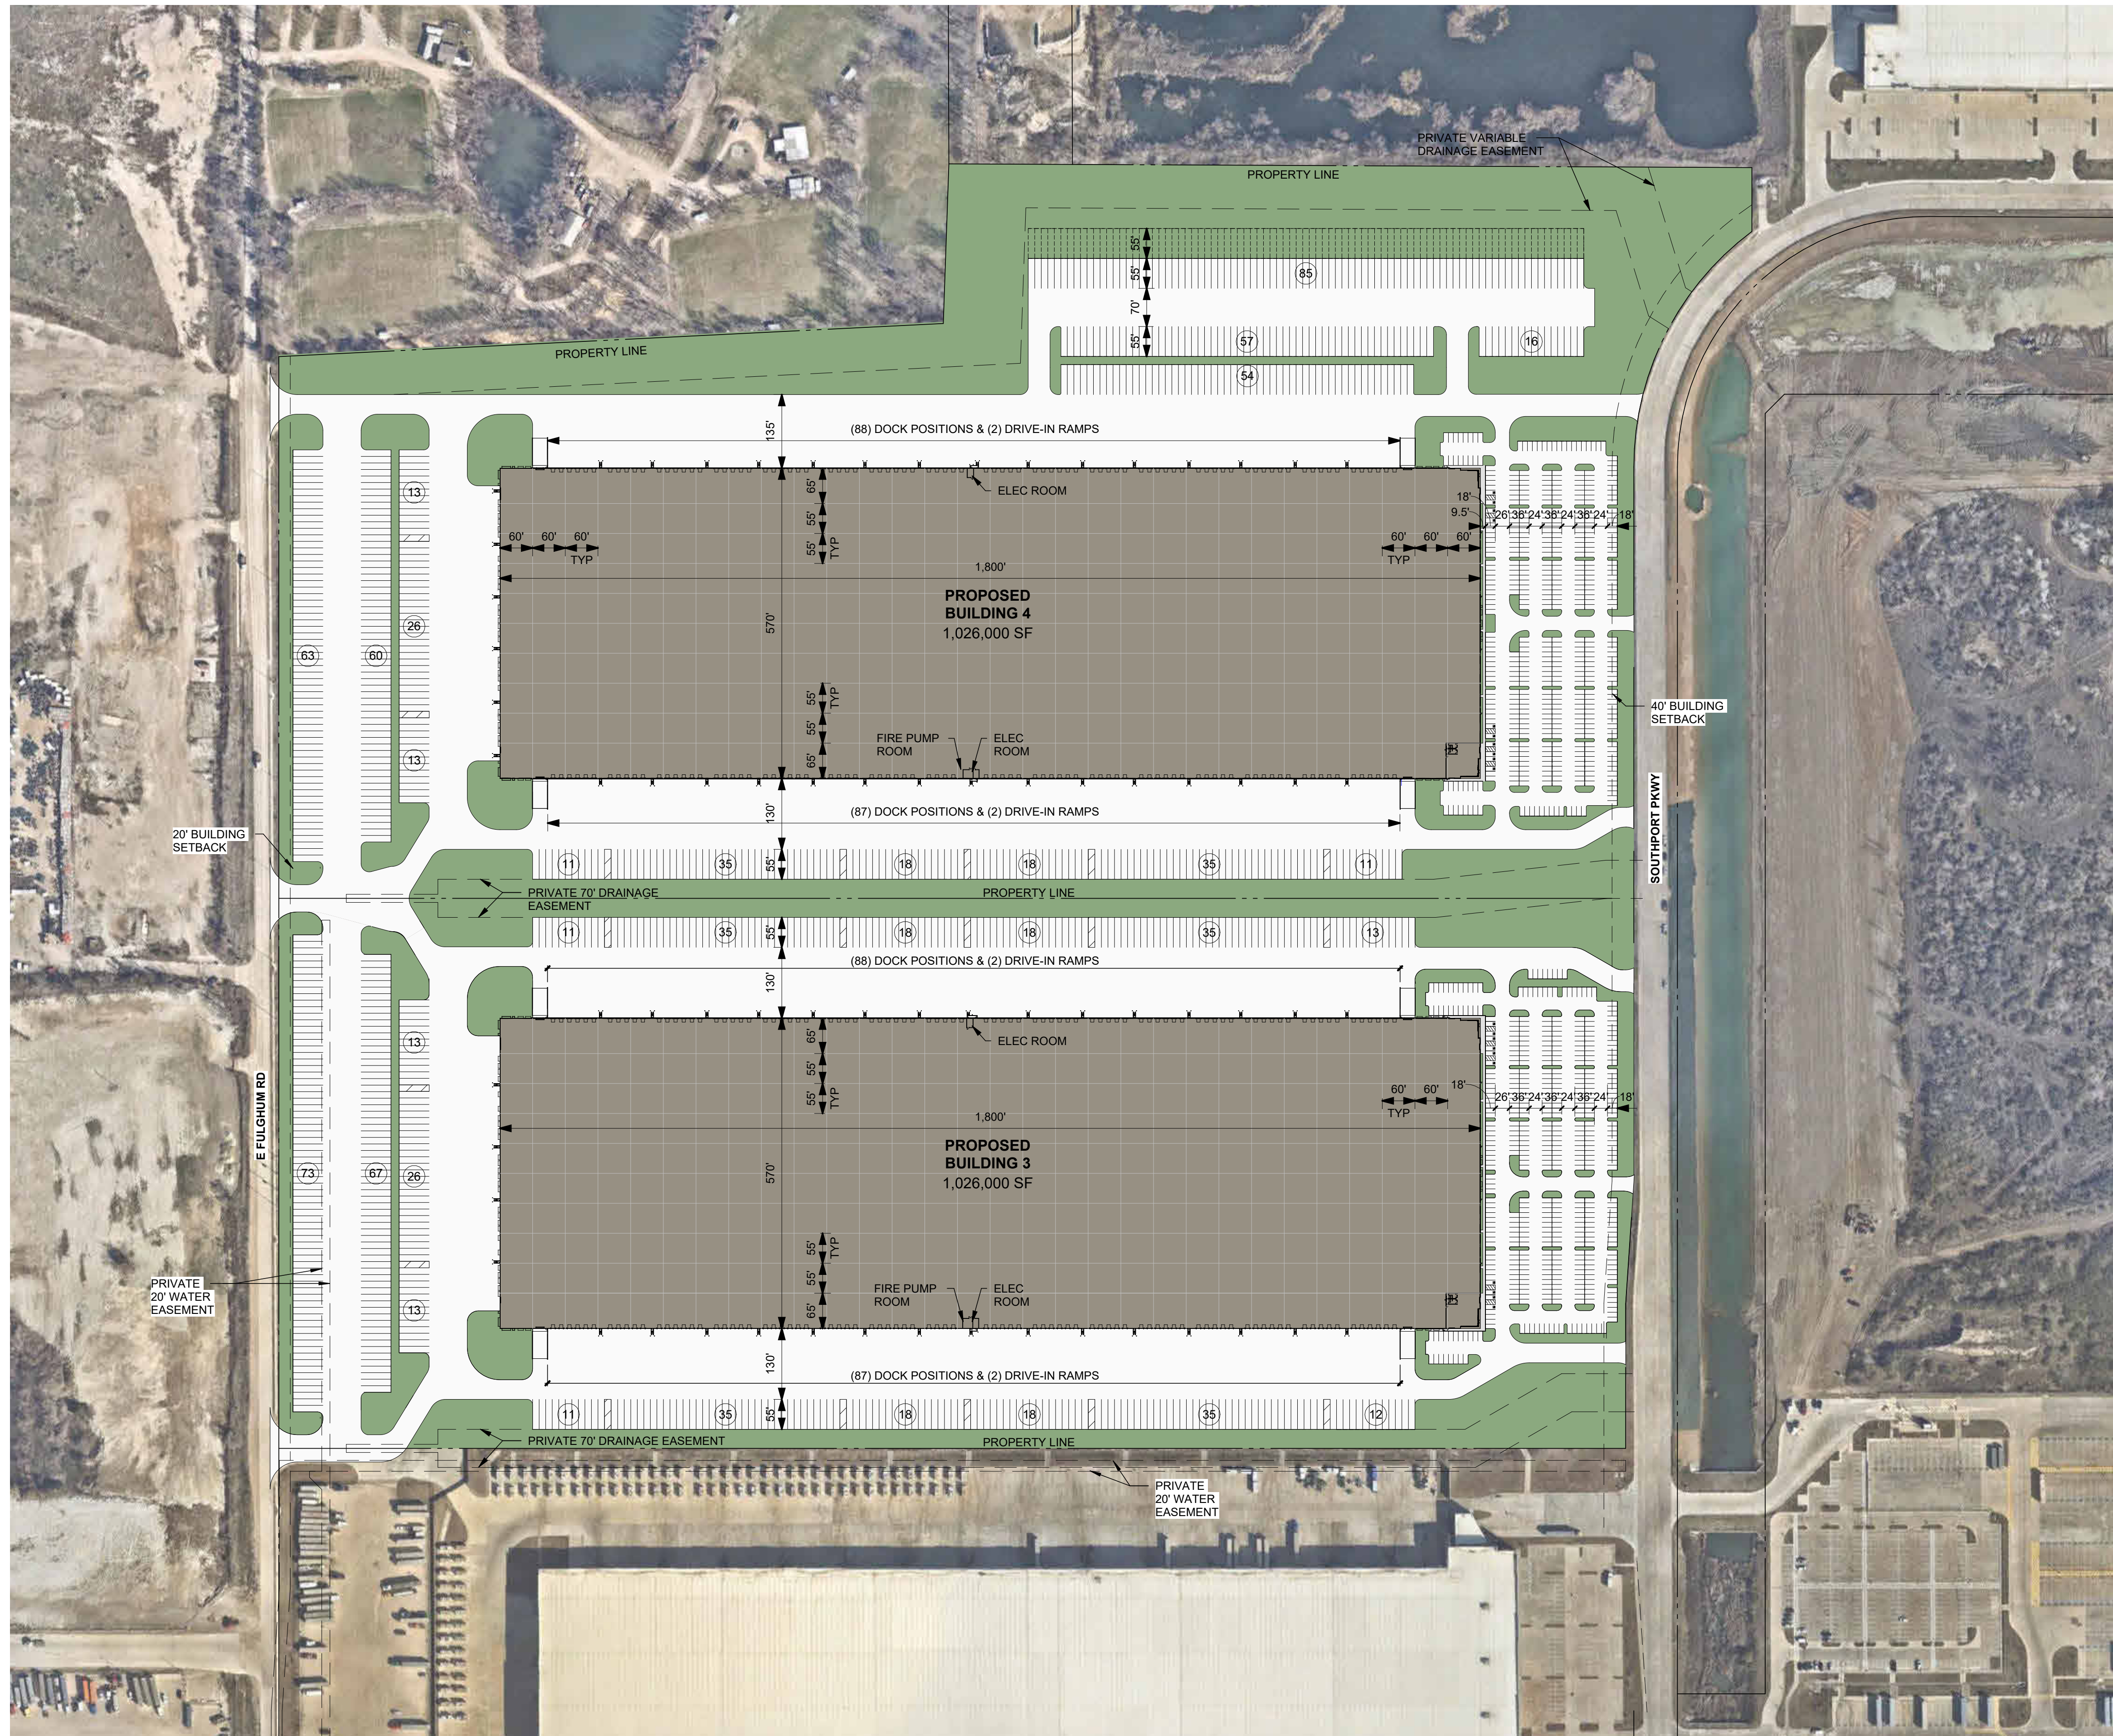

| PARKING SCHEDULE |                  |                 |                    |                        |
|------------------|------------------|-----------------|--------------------|------------------------|
| CAR PARKING      | HANDICAP PARKING | TRAILER PARKING | FUTURE CAR PARKING | FUTURE TRAILER PARKING |
| BUILDING 4       |                  |                 |                    |                        |
| 508              | 10               | 515             | 0                  | 85                     |
| BUILDING 3       |                  |                 |                    |                        |
| 491              | 10               | 451             | 0                  | 0                      |

DISCLAIMER:  
BACKGROUND INFORMATION TAKEN FROM LOCAL GIS  
DATA, AERIAL IMAGERY AND/OR CLIENT PROVIDED  
INFORMATION. ALL EASEMENTS, STREAMS, AND  
EXISTING ROADS ARE APPROXIMATE IN NATURE AND  
ARE SUBJECT TO CHANGE UPON A FIELD SURVEY.

