


SITE INFORMATION

PARKING REQUIRED	
LARGE BOX RETAIL: (1/600 SF)	228 SPACES
RETAIL: (1/200 SF)	68 SPACES
RESTAURANT: (1/200 SF + 5	22 SPACES
GAS STATION: (1/600 SF)	28 SPACES
FLEX WAREHOUSE: (1/400 SF)	45 SPACES
TOTAL REQUIRED:	391 SPACES

PARKING PROVIDED	
STANDARD SPACES:	767 SPACES
HC SPACES:	16 SPACES
TOTAL:	783 SPACES

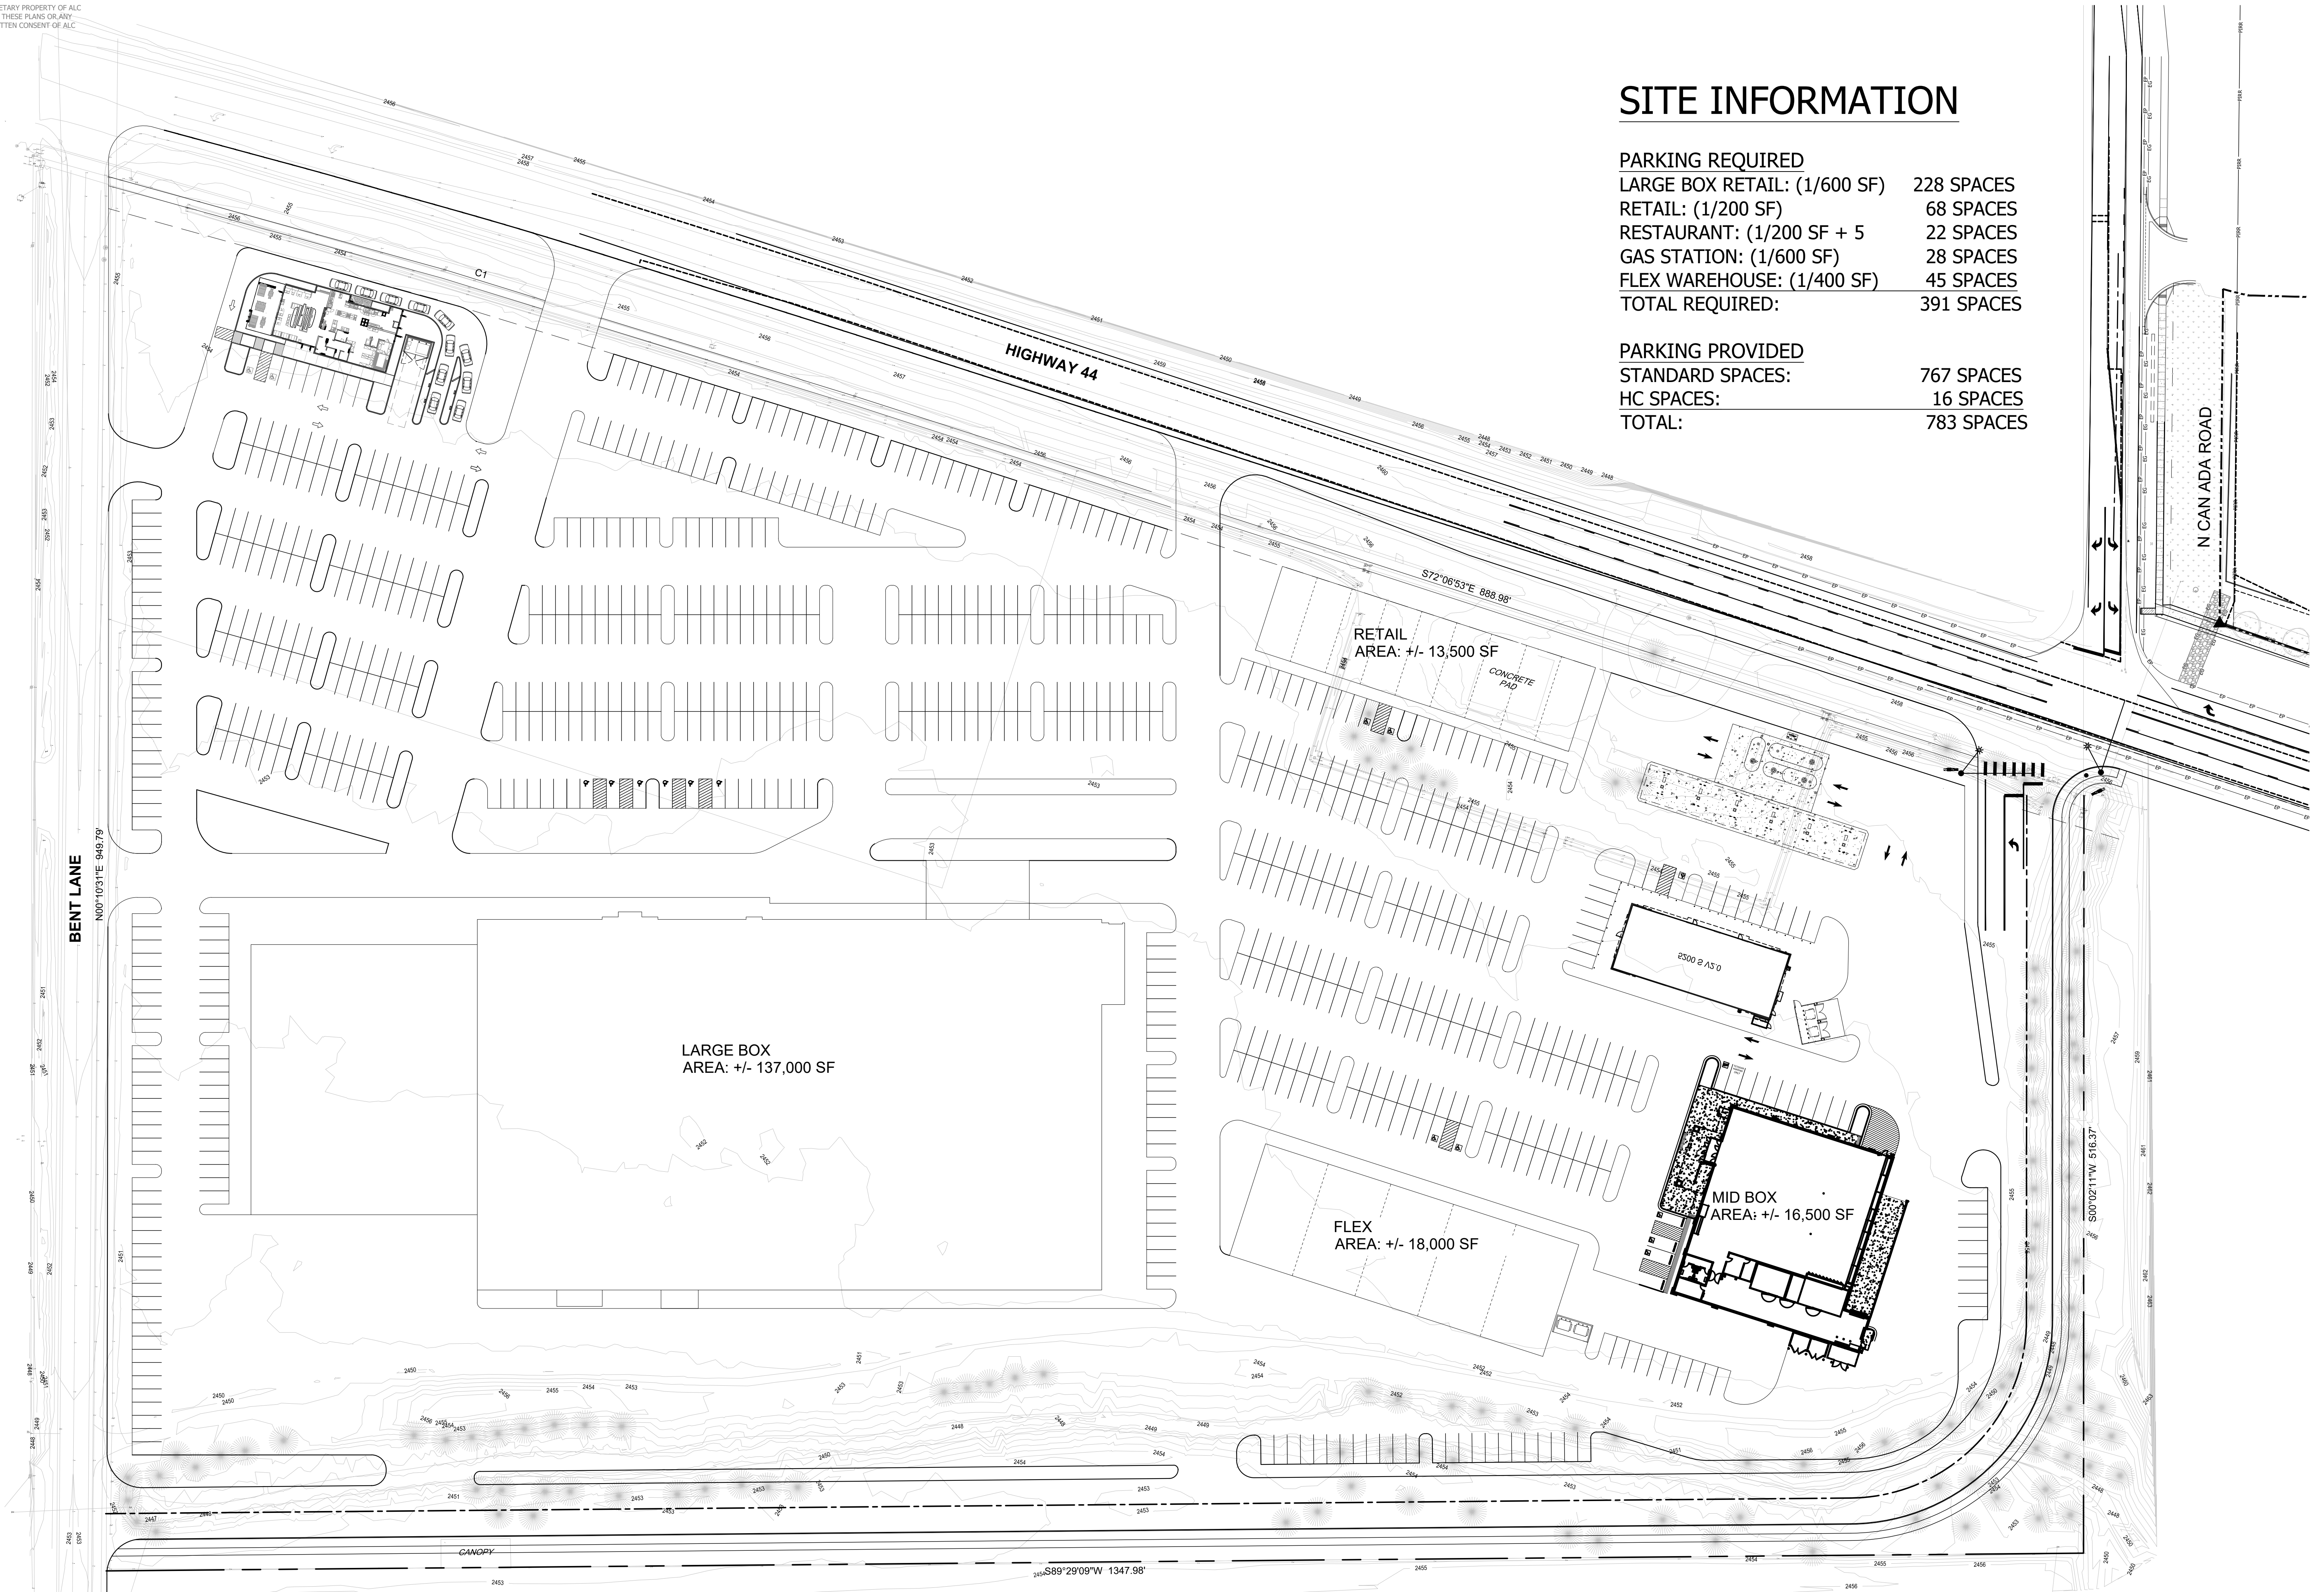

SITE INFORMATION

PARKING REQUIRED	
LARGE BOX RETAIL: (1/600 SF)	228 SPACES
RETAIL: (1/200 SF)	68 SPACES
RESTAURANT: (1/200 SF + 5	22 SPACES
GAS STATION: (1/600 SF)	28 SPACES
FLEX WAREHOUSE: (1/400 SF)	45 SPACES
TOTAL REQUIRED:	391 SPACES

PARKING PROVIDED	
STANDARD SPACES:	767 SPACES
HC SPACES:	16 SPACES
TOTAL:	783 SPACES

