


NOTE:


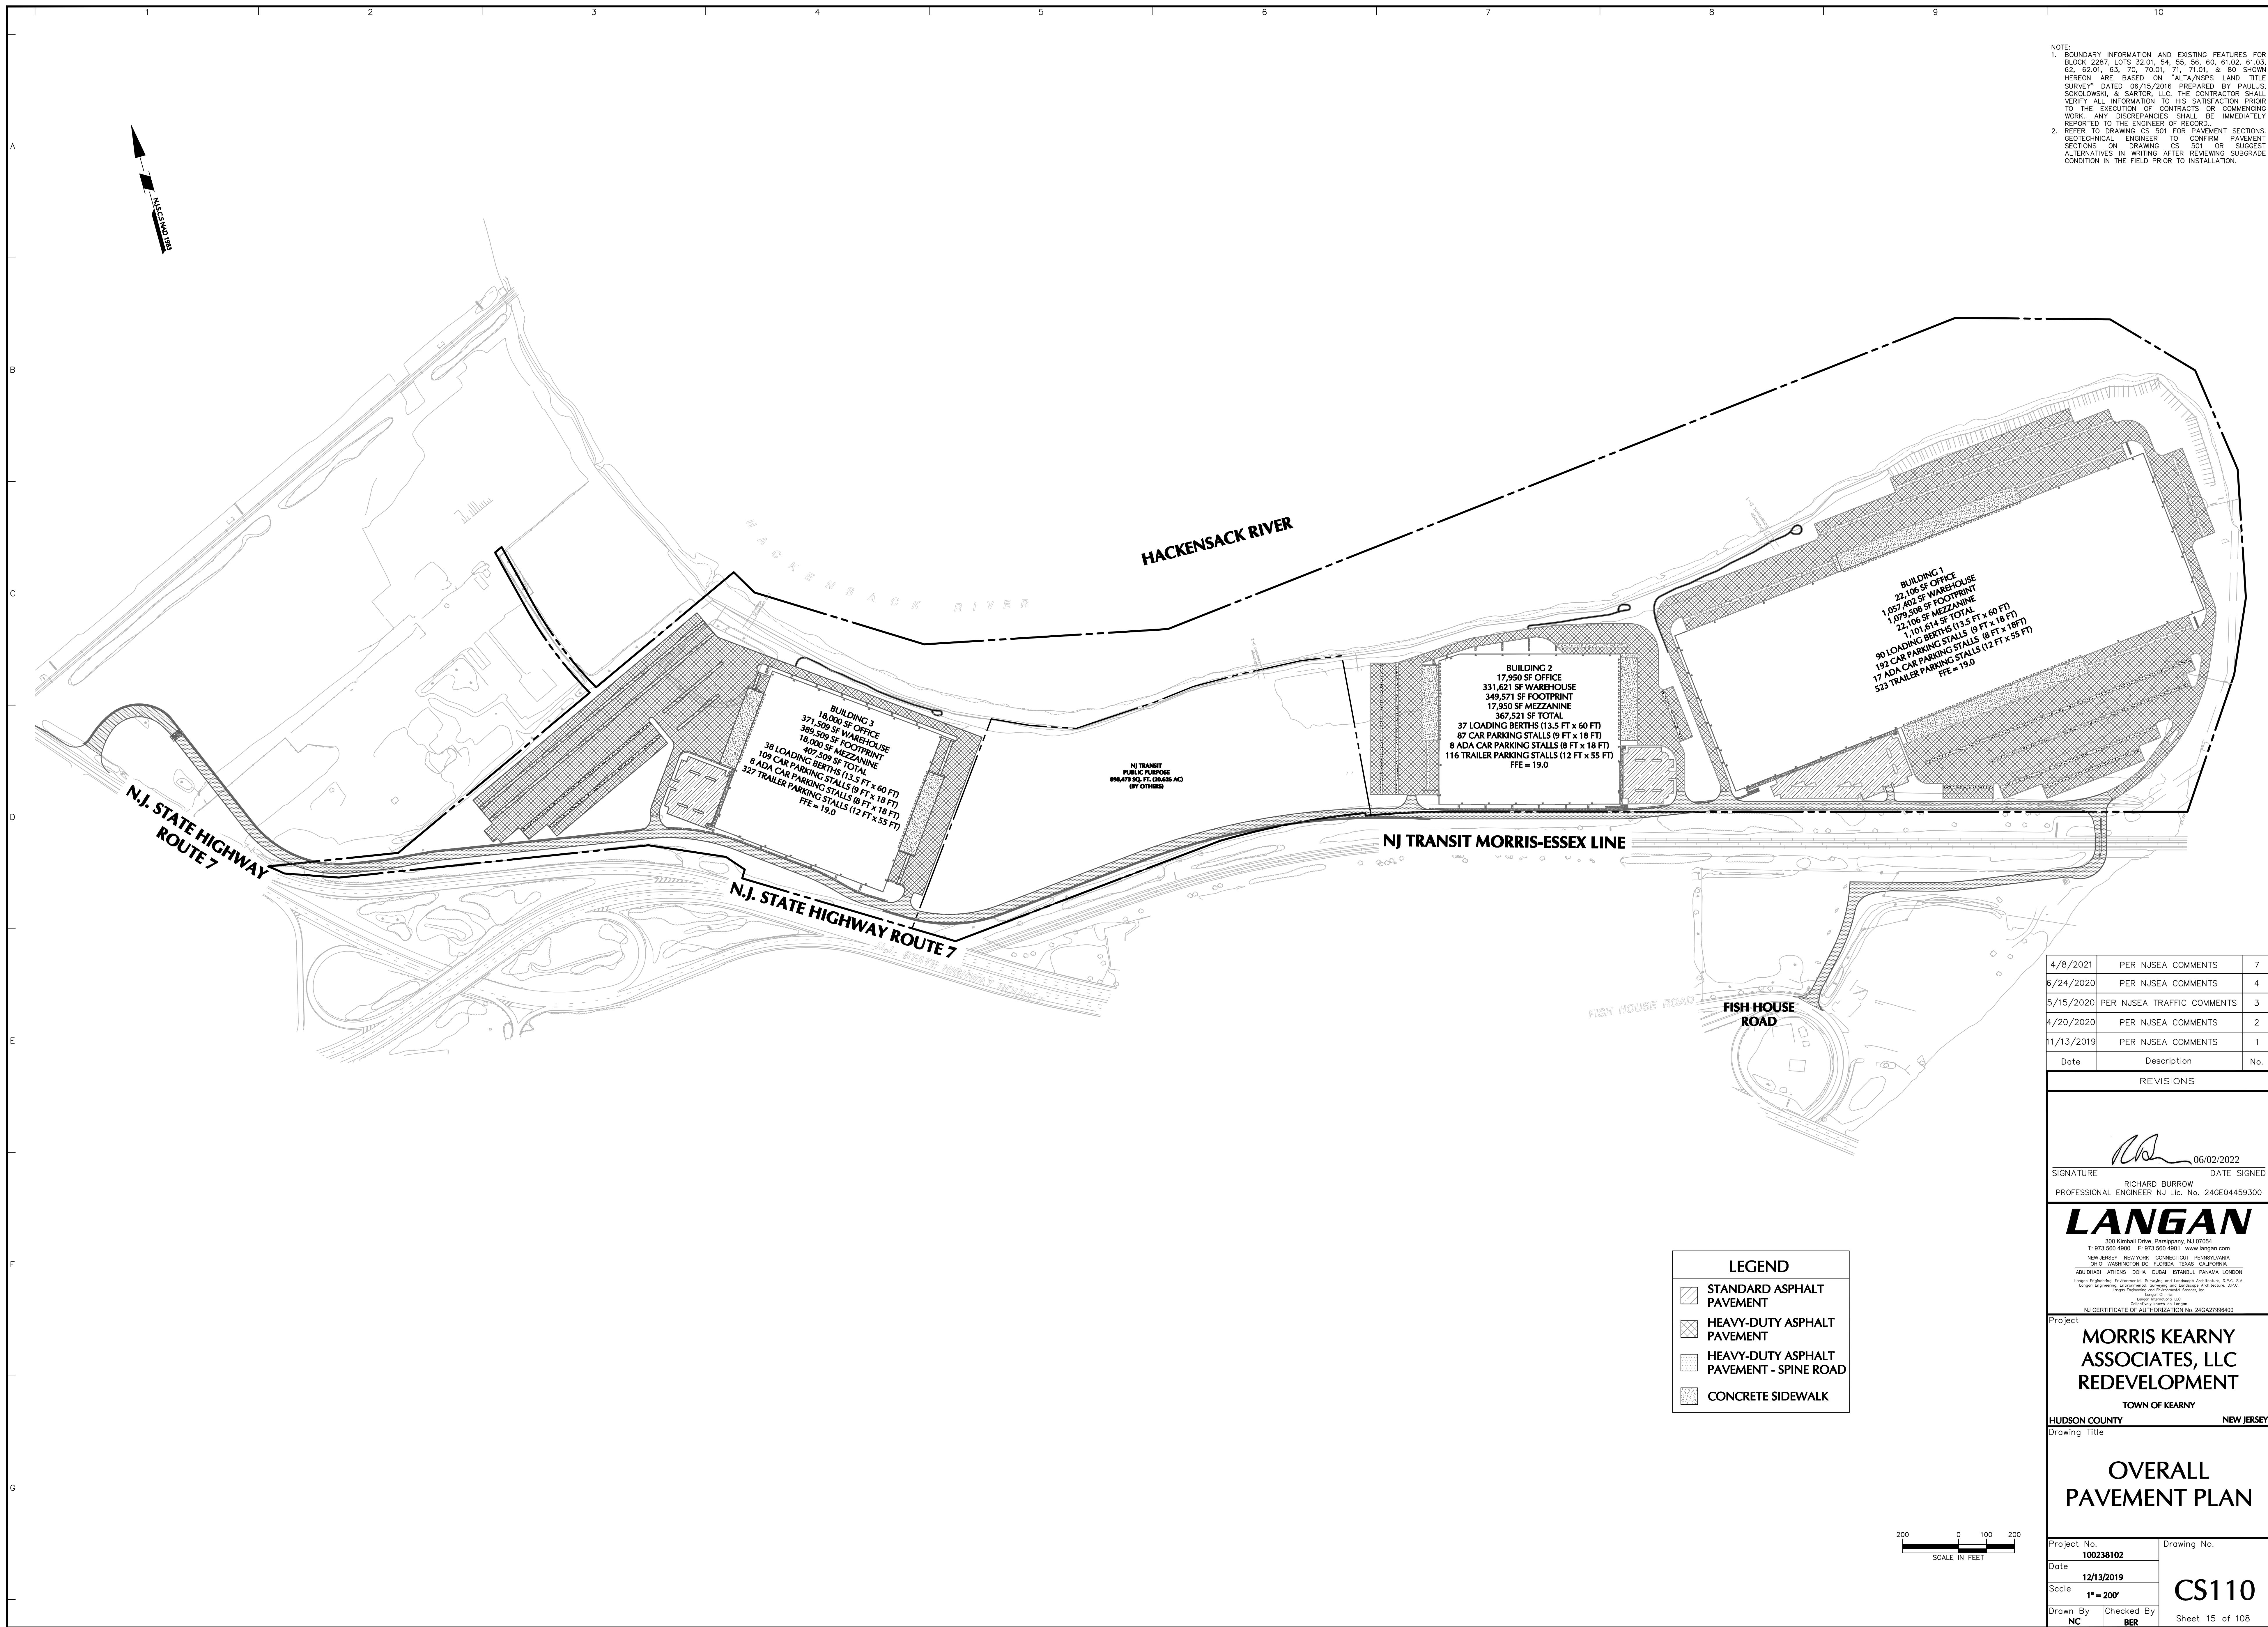

4/8/2021	PER NJSEA COMMENTS	7
6/24/2020	PER NJSEA COMMENTS	4
5/15/2020	PER NJSEA TRAFFIC COMMENTS	3
4/20/2020	PER NJSEA COMMENTS	2
11/13/2019	PER NJSEA COMMENTS	1
Date	Description	No.

REVISIONS

 06/02/2022

SIGNATURE DATE SIGNED

RICHARD BURROW
PROFESSIONAL ENGINEER NJ Lic. No. 24GE04459300

LANGAN

300 Kimball Drive, Parsippany, NJ 07654
T: 973.560.4900 F: 973.560.4901 www.langan.com

NEW JERSEY NEW YORK CONNECTICUT PENNSYLVANIA
OHIO WASHINGTON DC FLORIDA TEXAS CALIFORNIA

ABU DHABI ATHENS DOHA DUBAI ISTANBUL PANAMA LONDON

Langan Engineering, Environmental, Surveying and Landscape Architecture, D.P.C. S.A.
Langan Engineering, Environmental, Surveying and Landscape Architecture, D.P.C.
Langon Engineering and Environmental Services, Inc.
Langon International LLC
Collective and/or Affiliates

NJ CERTIFICATE OF AUTHORIZATION NO. 246A27956400

Project

**MORRIS KEARNY
ASSOCIATES, LLC
REDEVELOPMENT**

TOWN OF KEARNY

HUDSON COUNTY	NEW JERSEY
Drawing Title	

OVERALL PAVEMENT PLAN

Project No. 100238102		Drawing No. CS110 Sheet 15 of 108
Date 12/13/2019		
Scale 1" = 200'		
Drawn By NC	Checked By BER	