



PROPERTY LINE 93.00'

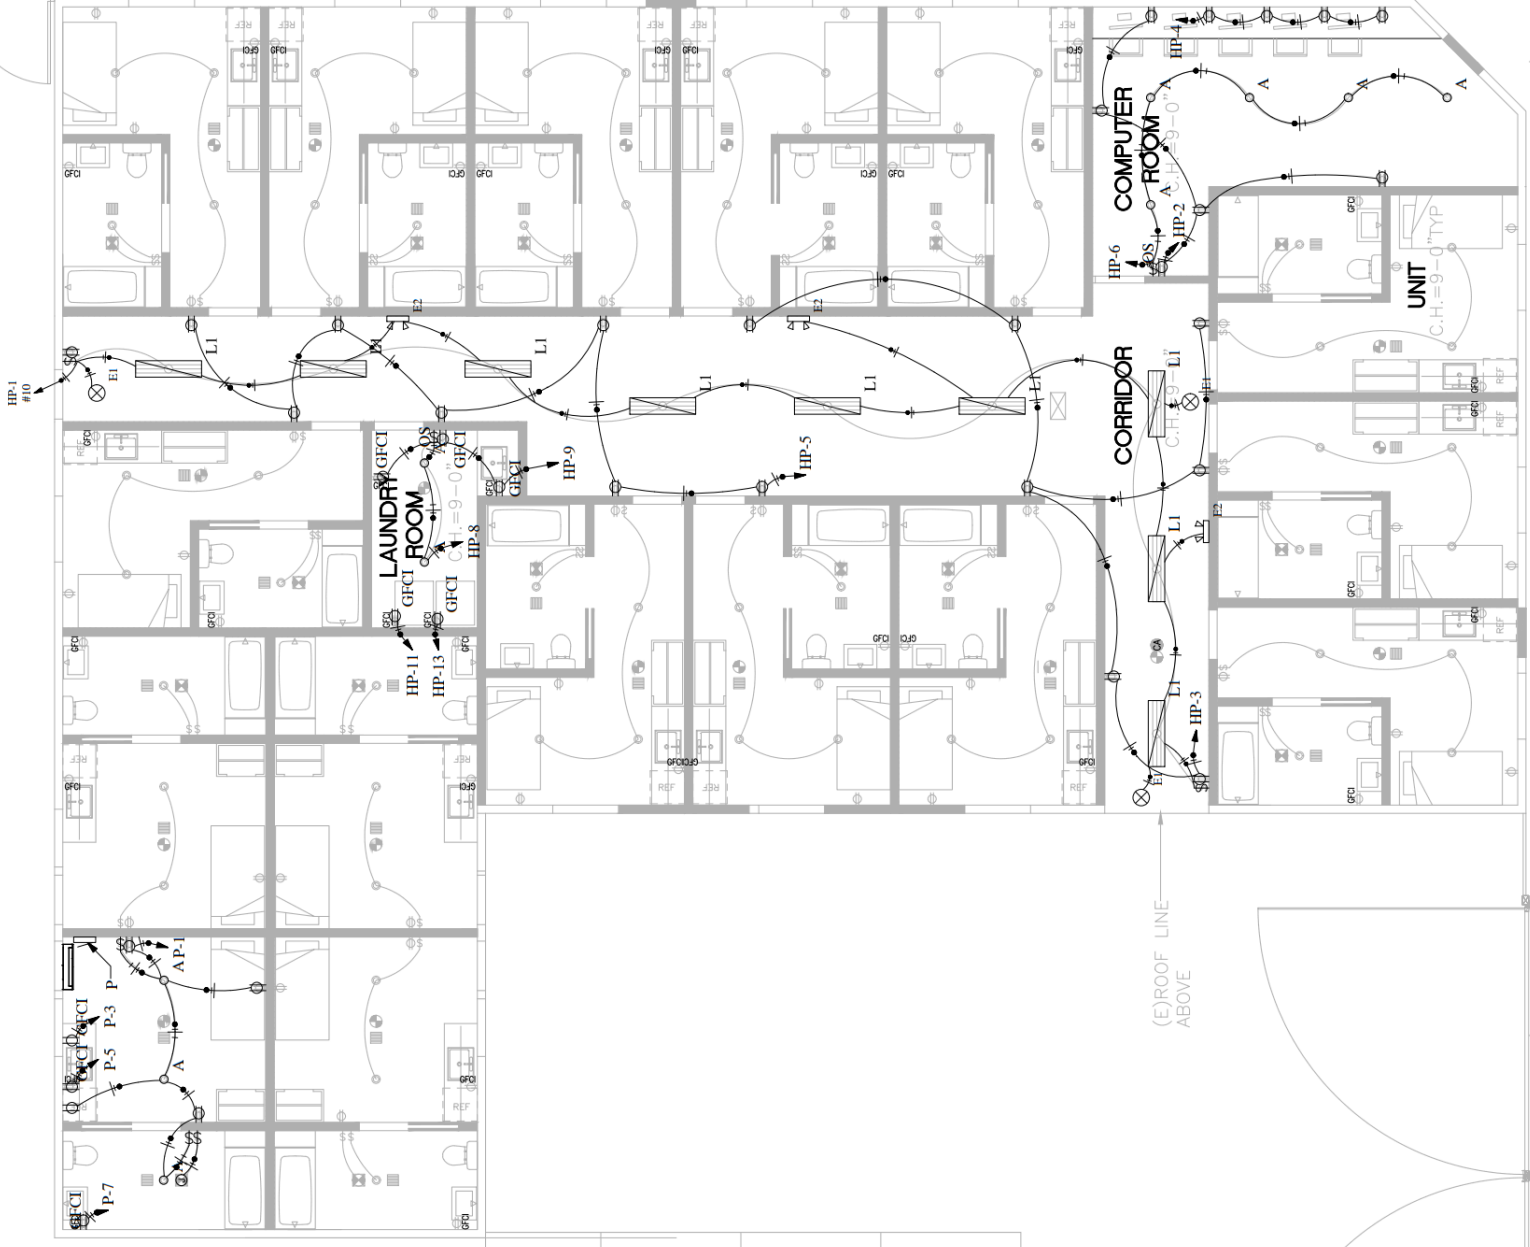

(E) ROOF LINE ABOVE

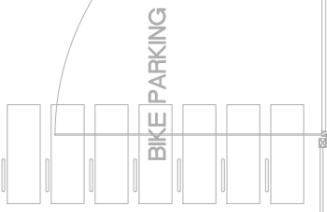

PROPERTY LINE 50.00'

PROPERTY LINE 43.00'