

PROGRESS SET
NOT FOR
CONSTRUCTION

55 AMERICAN LEGION HWY
REVERE, MA 02151

PROPOSED SHELL RENOVATIONS AT:

55 AMERICAN LEGION HIGHWAY
REVERE, MA 02151

PROJECT #22-211


REVISIONS

DOCUMENT PHASE
SCHEMATIC DESIGN

DATE ISSUED
12/06/23

SITE PLAN

A1.05

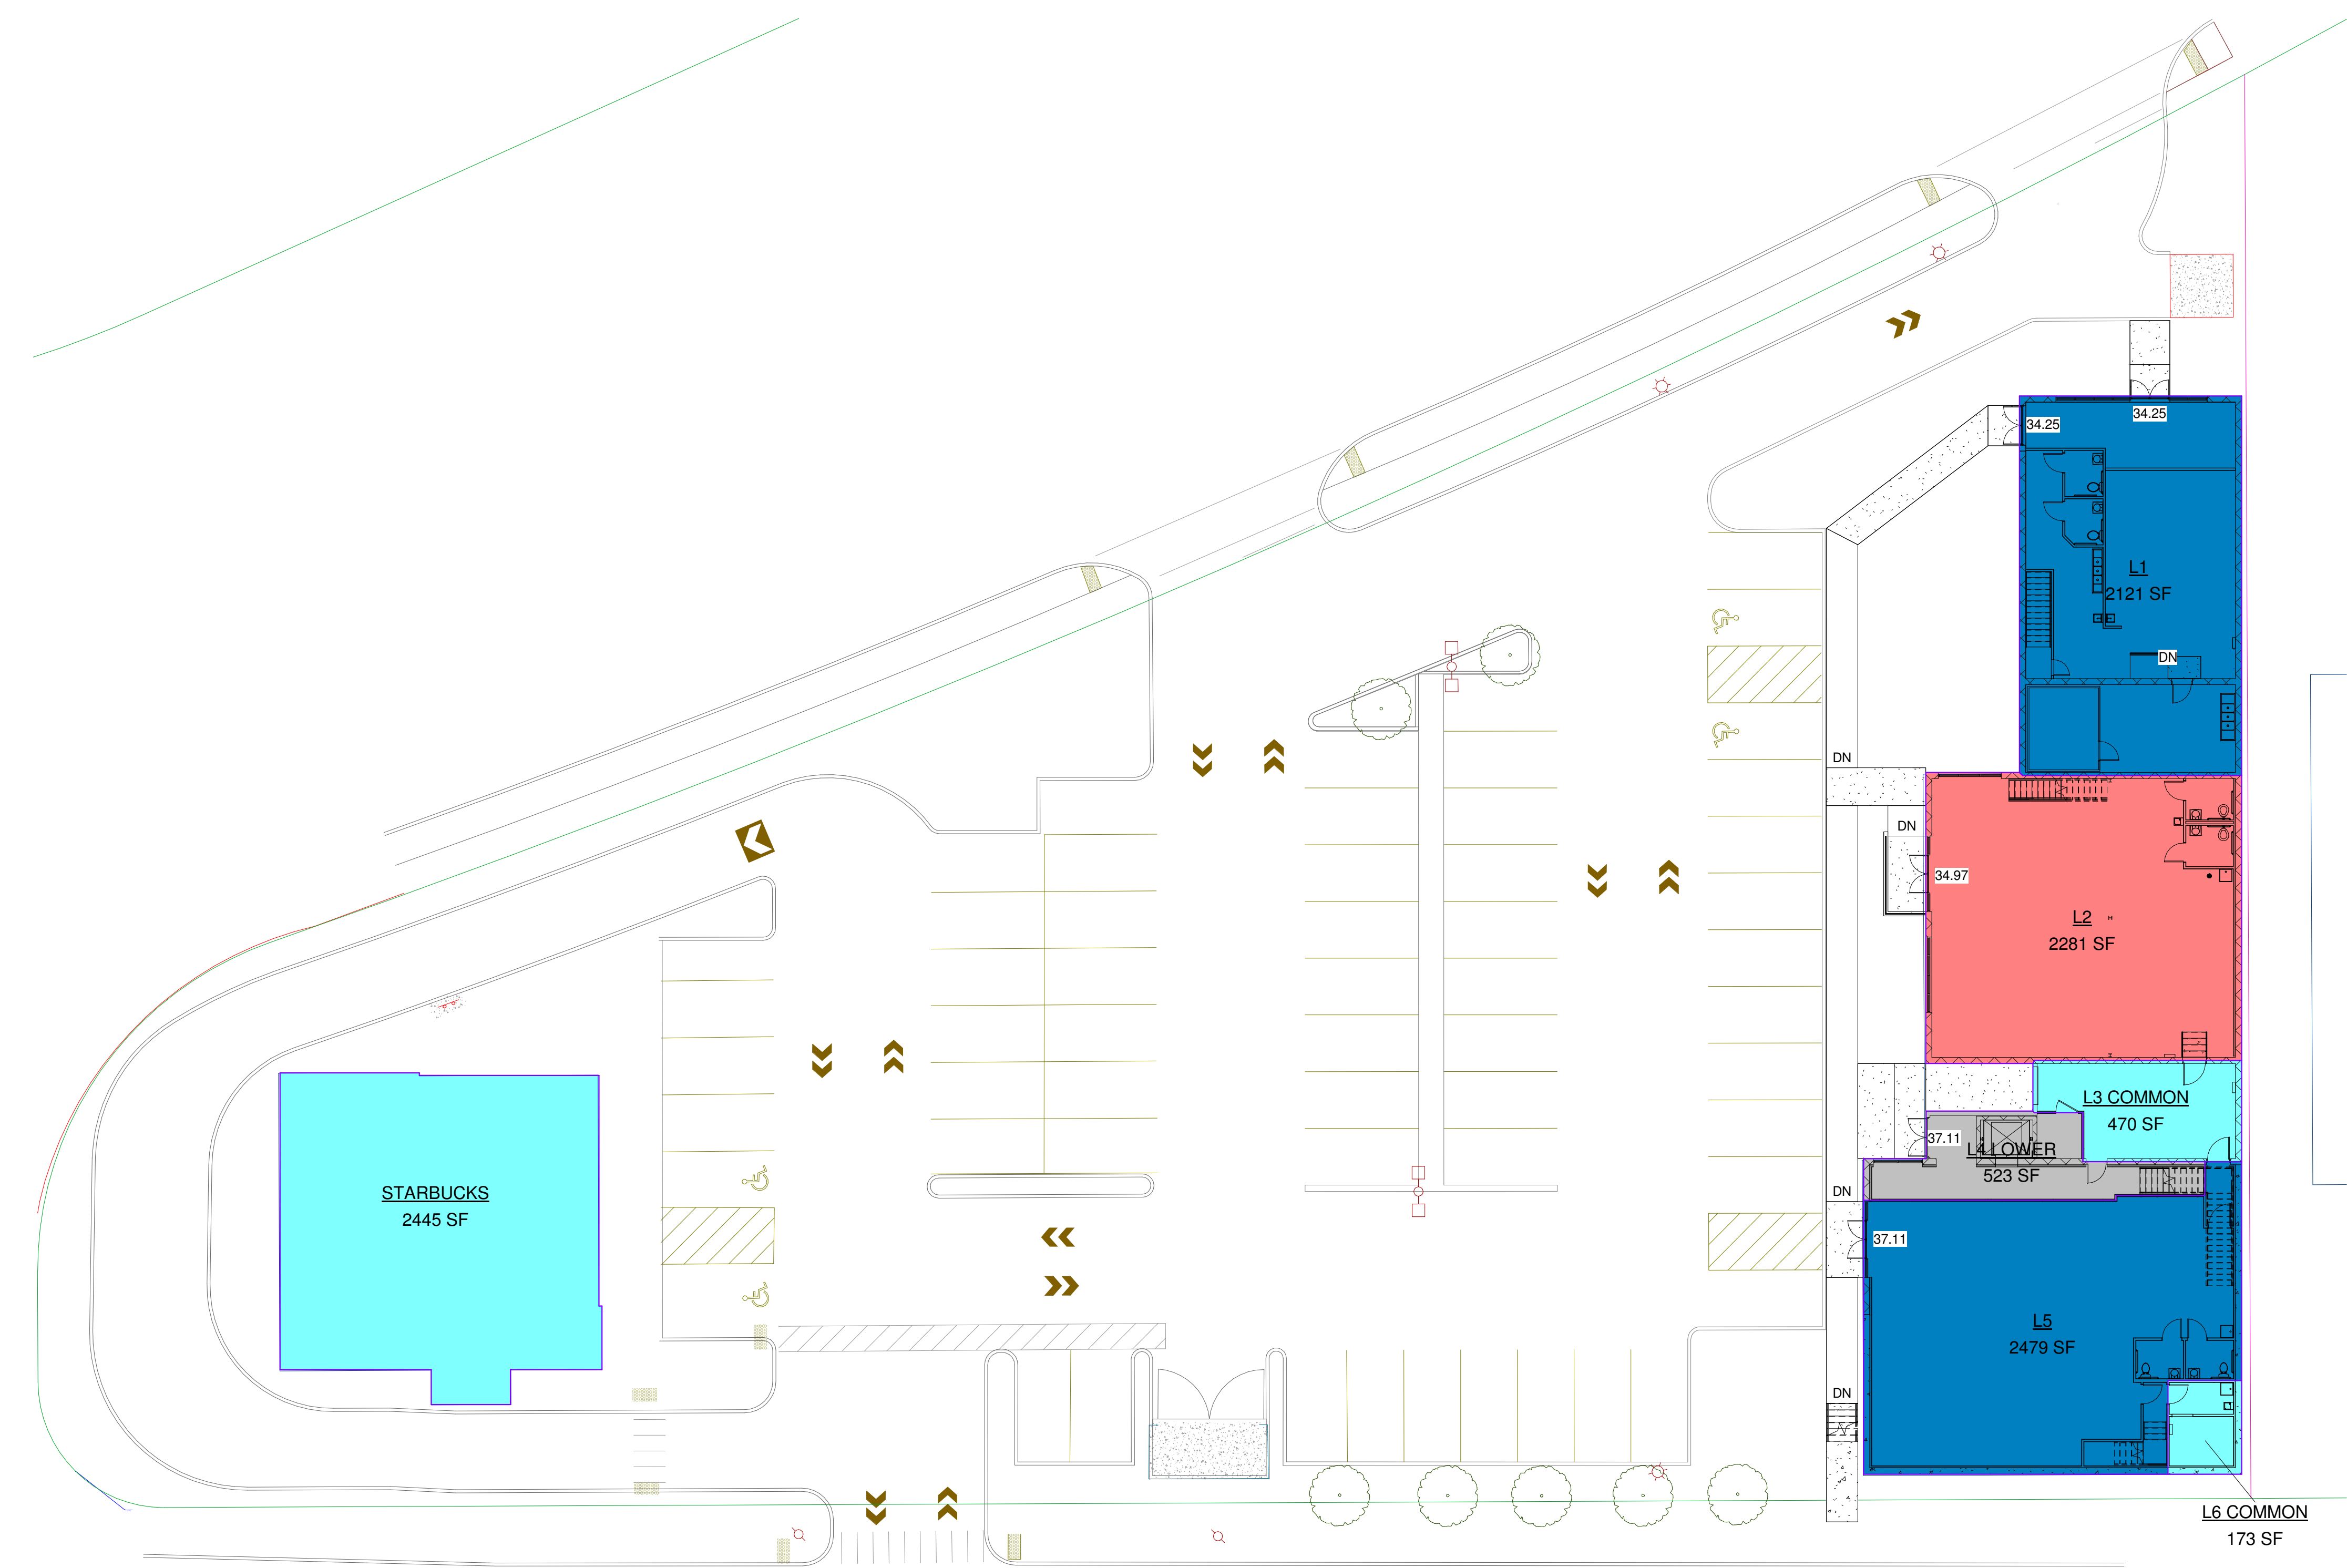

1 SITE PLAN
1/16" = 1'-0"

LEASE AREAS					
Name	TENANT	Area	PRORATA SF	PRORATA COMMON	RENTABLE SF
L1	PIZZA DAYS	2121 SF	19%	106	2226
L2		2281 SF	20%	114	2395
L2 MEZZANINE		941 SF	8%	47	988
L4 LOWER		523 SF	5%	26	549
L4 UPPER		3066 SF	27%	153	3219
L5		2479 SF	22%	124	2603
GRAND TOTAL		11411 SF	100%	569	11980