

[Signature] DISTRICT ENGINEER

NOW OR FORMERLY SIMPSON
PROPERTIES, LLC. PROPERTY.

ADVERTISING SIGNS NOT TO BE
PLACED ON OR OVERHANGING
D.O.T. RIGHT OF WAY

THIS PERMIT DOES NOT AUTHORIZE
ANY WORK TO UTILITY LINES

THIS PLAN IS APPROVED ON THE CONDITION THAT APPLICANT COMPLY WITH GEORGIA DEPARTMENT OF NATURAL RESOURCES ENVIRONMENTAL PROTECTION DIVISION, EMISSION AND SEDIMENT CONTROL RULES AND REGULATIONS. CHAPTER 391-3-7

THIS PERMIT APPROVED SUBJECT TO SPECIAL
REQUIREMENT SHEET ATTACHED AND WILL
REMAIN DEPENDENT UPON COMPLIANCE
WITH THESE


ALL WORK ON GEORGIA DEPARTMENT
OF TRANSPORTATION RIGHT OF WAY
MUST COMPLY WITH GA. D.O.T.
STANDARDS AND SPECIFICATIONS

This permit is to be strictly construed and no work other than that specifically described above is hereby authorized. The work authorized herein must begin within three months from the date of approval and must become completed on a schedule satisfactory to the department and not to exceed twelve months from the date the permit is approved.


TRAFFIC CONTROL SIGNS & DEVICES MUST
BE PER MANUAL ON UNIFORM TRAFFIC
CONTROL DEVICES

All paved shoulders shall be sawn and removed unless it has been verified that the base under the paved shoulder is deemed adequate by permit inspector. All rumble-paved shoulders must be overlaid.

Applicant shall not pass to State Highway Department specific ~~information~~, all State Right-of-way area which is damaged or disturbed during work authorized herein.

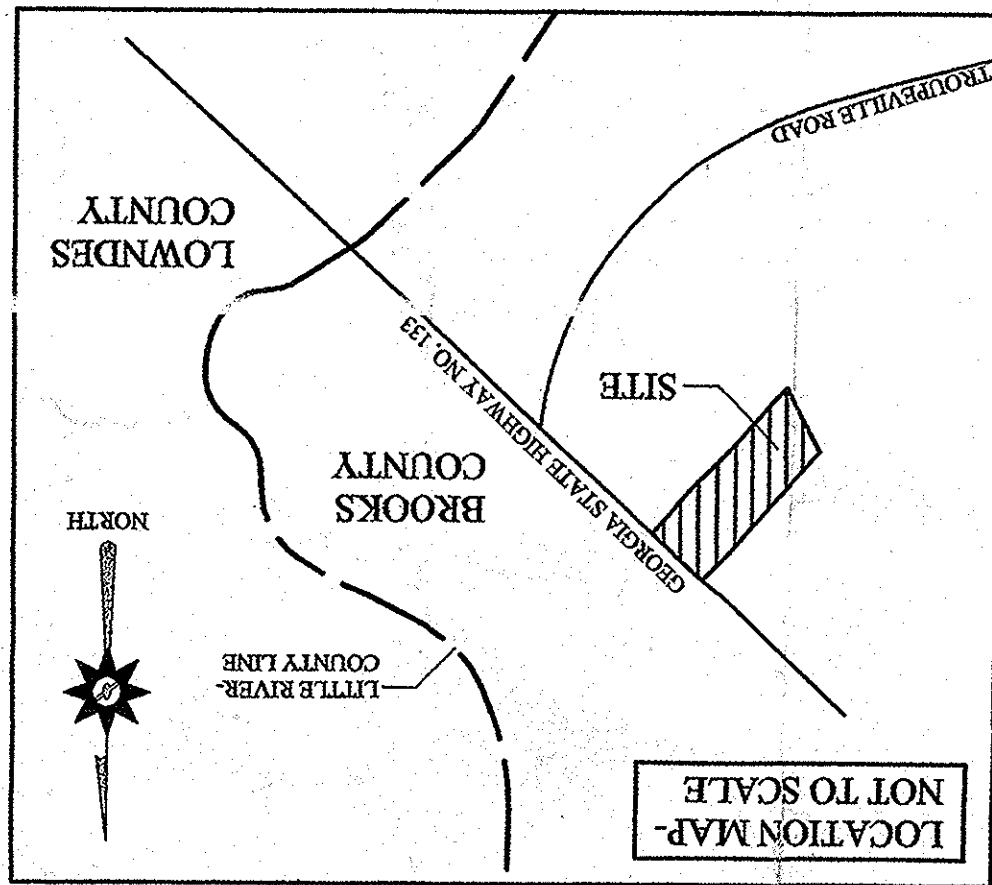

LOCATED IN LAND LOT 60 OF THE 12TH. LAND DISTRICT OF
BROOKS COUNTY, GEORGIA

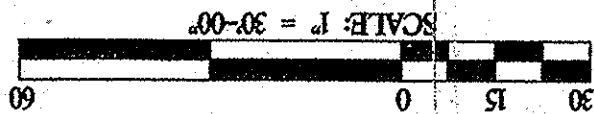


GRADE OF DRIVE &
EXTRA WIDENING TO MATCH
EXISTING ROADWAY GRADE

DRIVEWAY MUST HAVE 6 FT.
MINIMUM GRASS SHOULDERS
WITH 6:1 SIDE SLOPES

ALL CURB & GUTTER ON D.O.T. R/W
MUST COMPLY WITH STD. 8032-B

NOW OR FORMERLY SIMPSON
PROPERTIES, LLC. PROPERTY.

CURB AND GUTTER MUST MATCH EXISTING. IF GUTTER
HAS BEEN PAVED WITH ASPHALT, THEN NEW GUTTER MUST
BE PAVED WITH ASPHALT TO MATCH

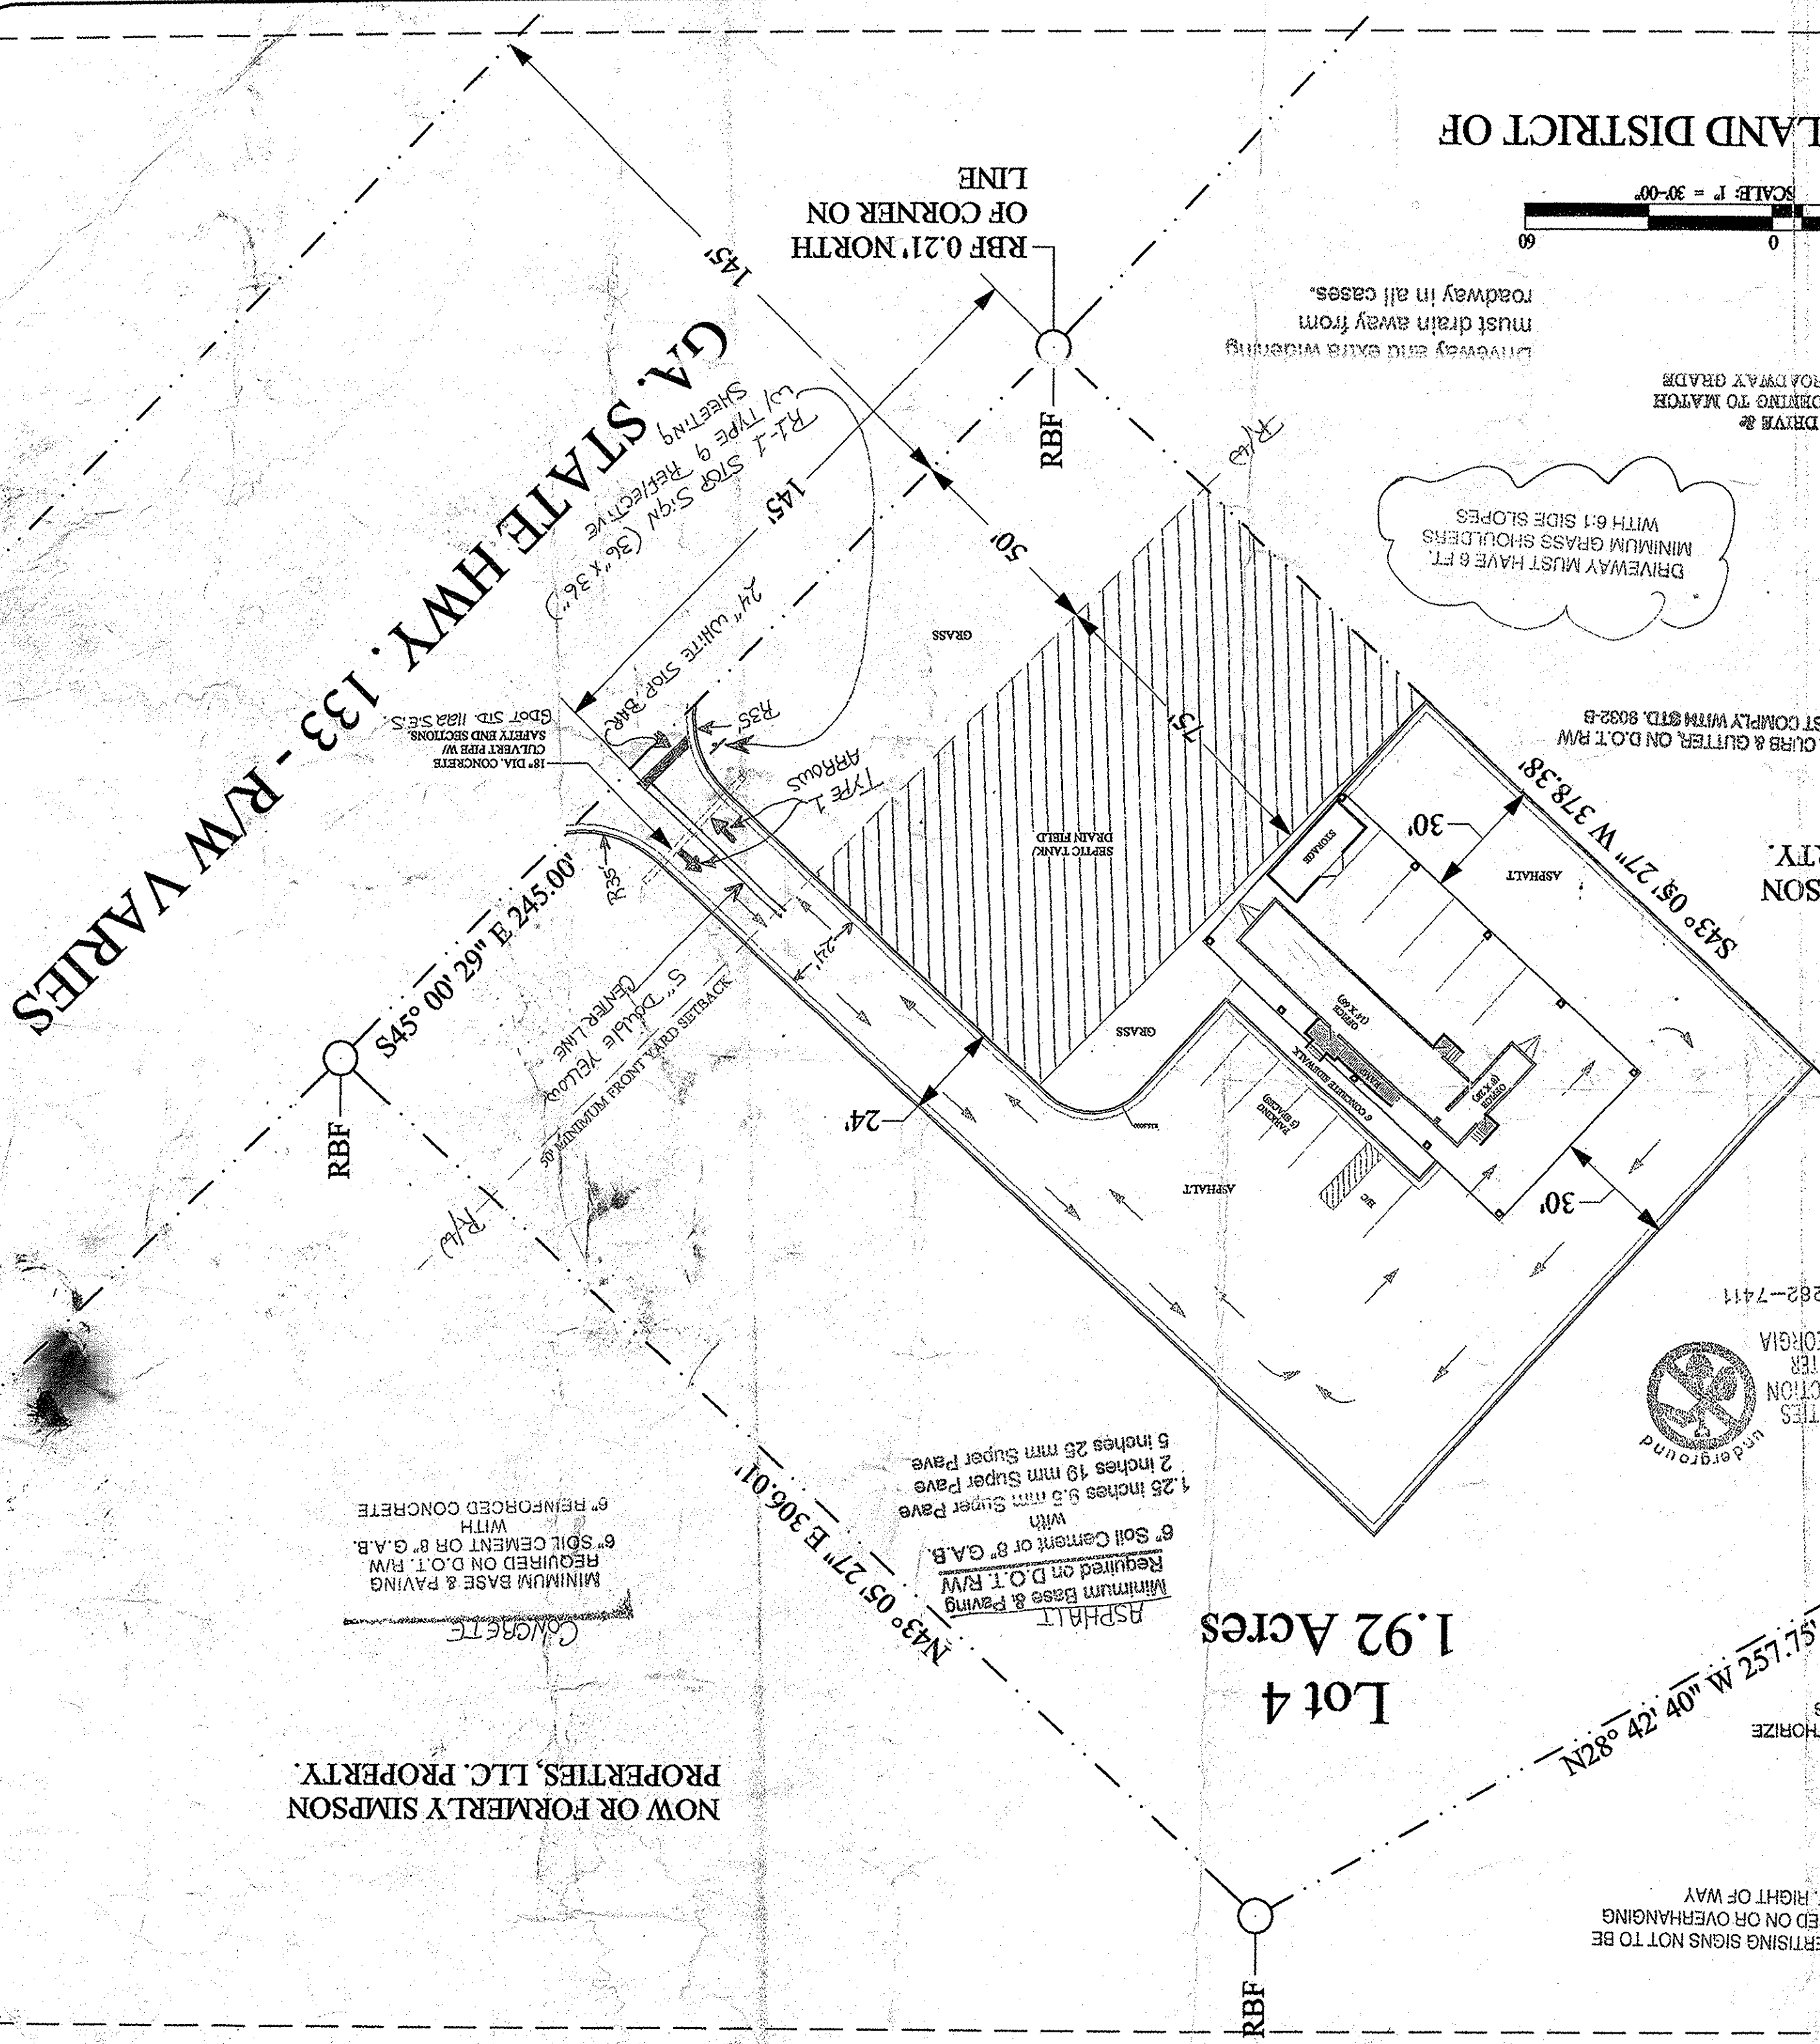

NOW OR FORMERLY SIMPSON
PROPERTIES, LLC. PROPERTY.

MINIMUM BASE & PAVING
REQUIRED ON D.O.T. P/W
"SOIL CEMENT OR 8" G.A.B.
WITH
"REINFORCED CONCRETE

ASPHALT
Minimum Base & Paving
Required on D.O.T RW
6" Soil Cement or 8" G.A.B.
with
1.25 inches 9.5 mm Super Pave
2 inches 19 mm Super Pave
5 inches 25 mm Super Pave