


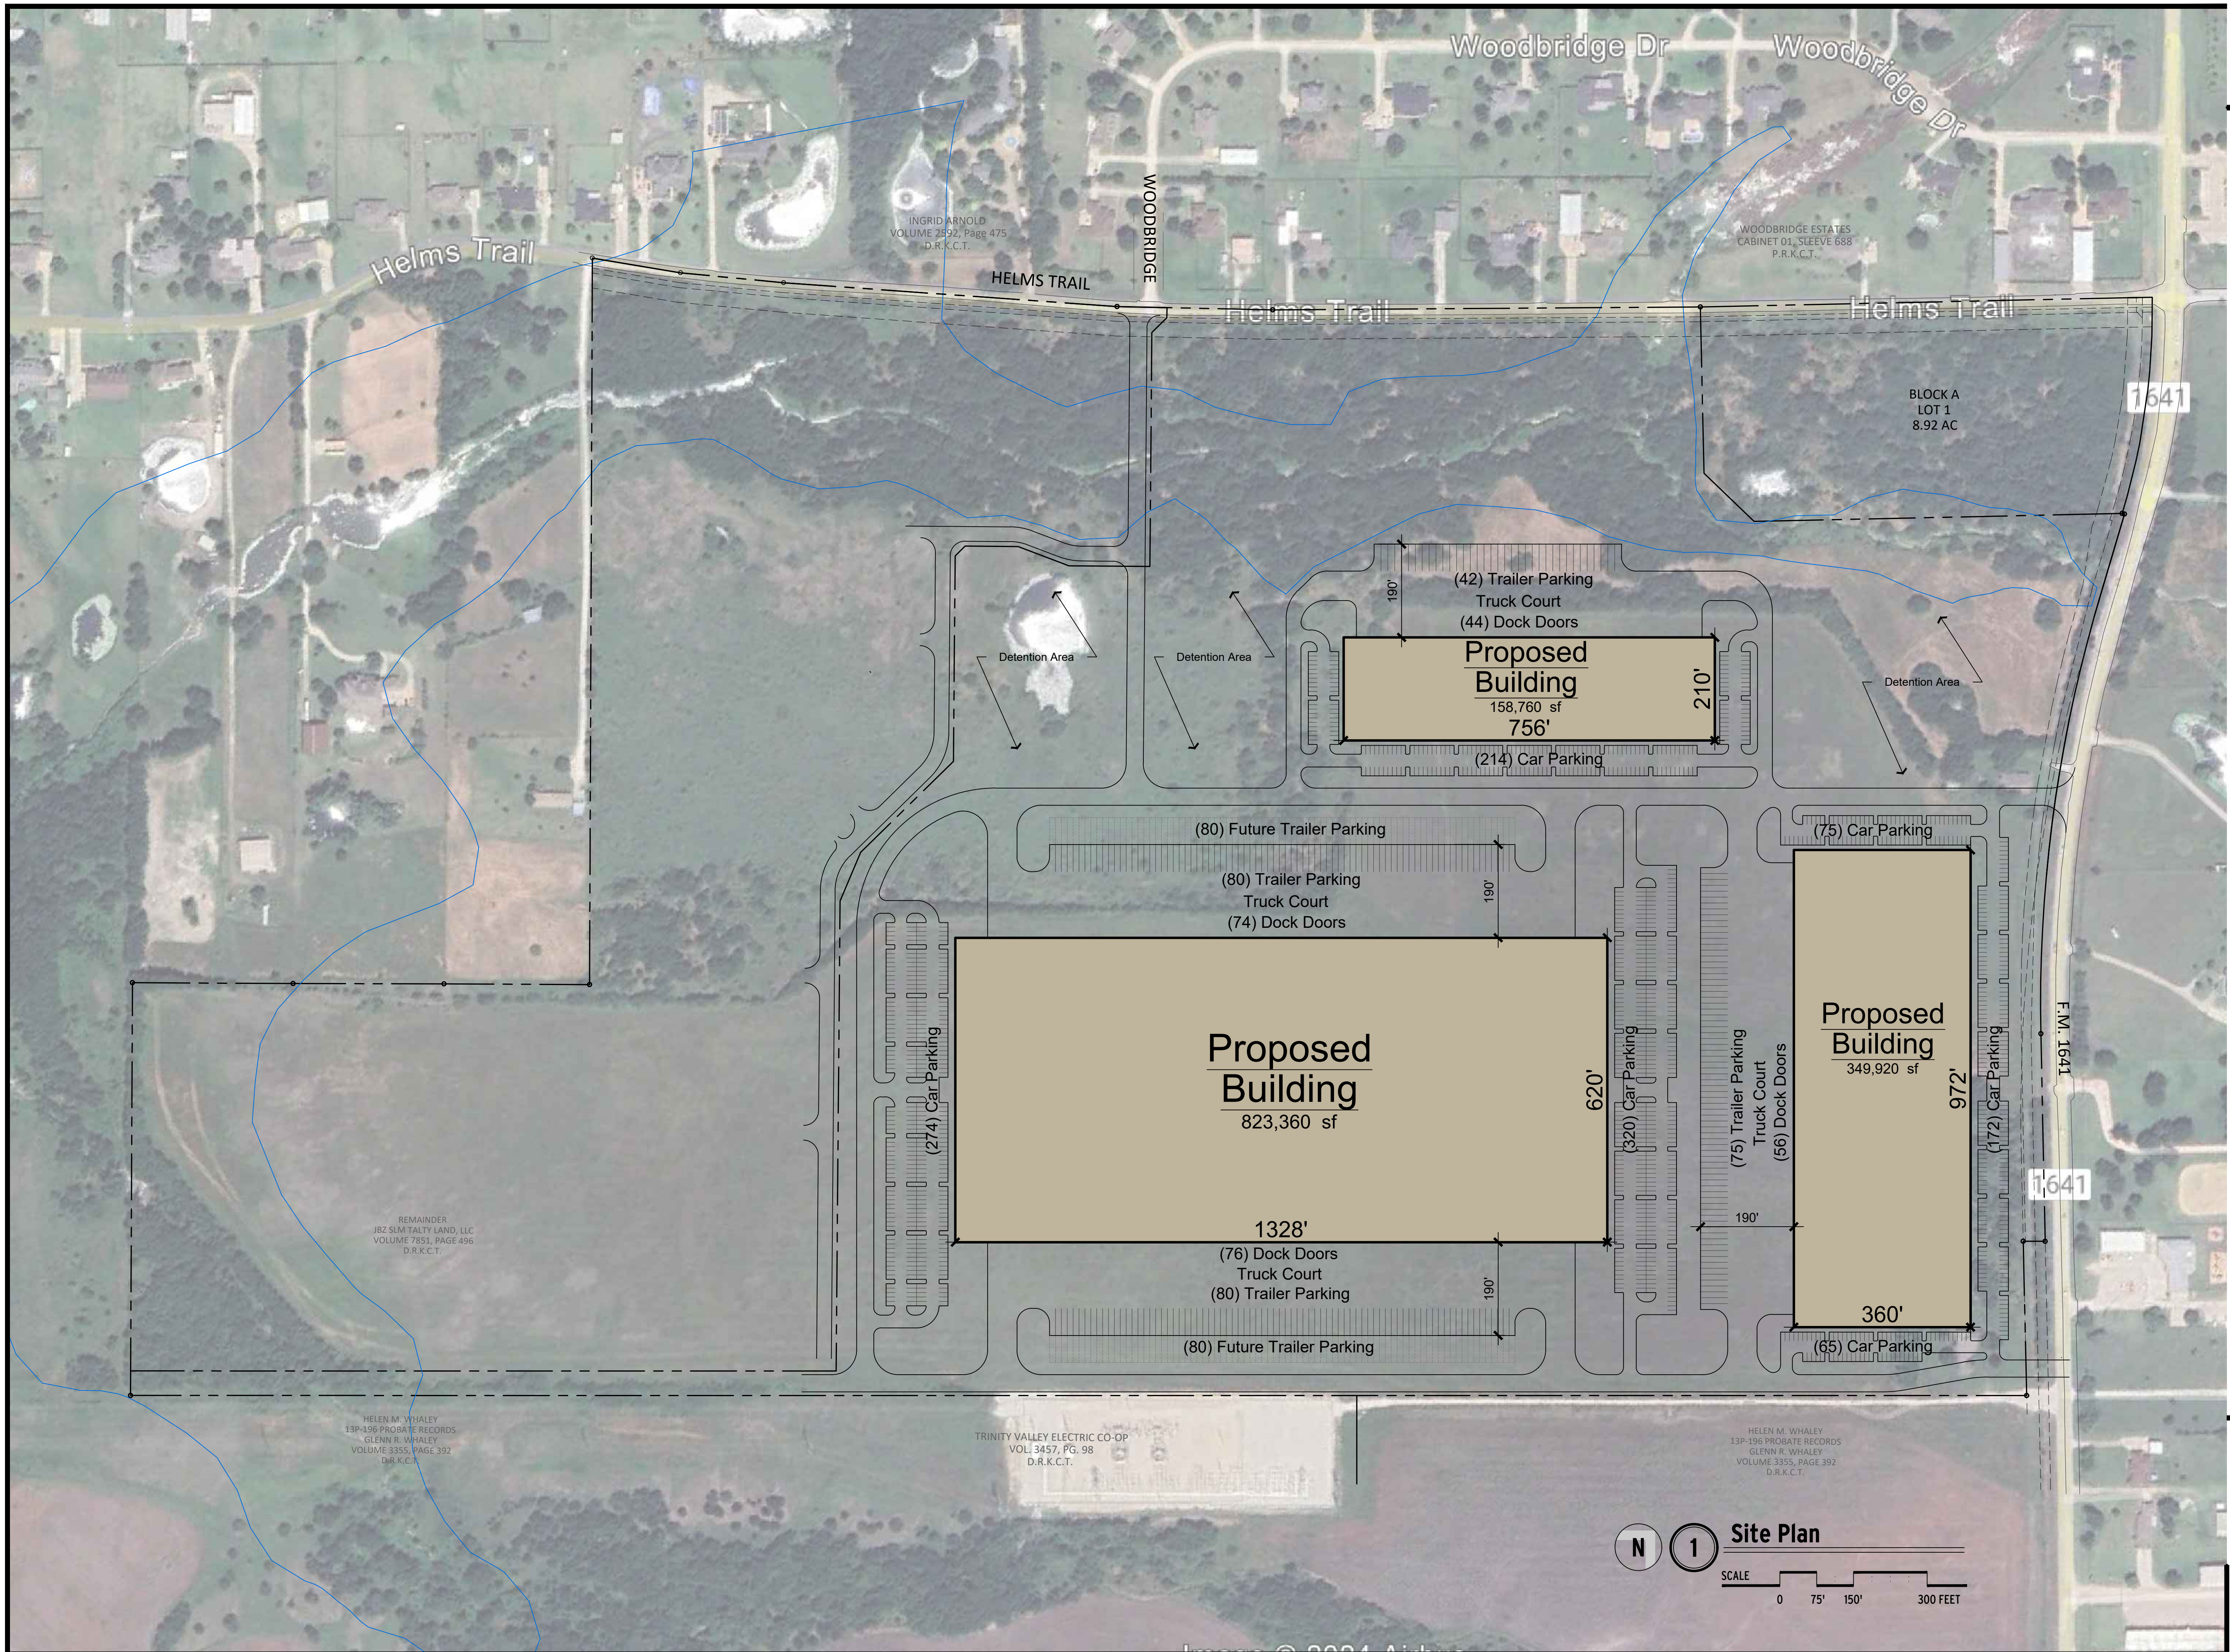

301 S. OAK STREET, STE 100
ROANOKE, TX 76262
P.H. 817-430-3382
RGAARCHITECTS.COM

PRELIMINARY

NOT FOR REGULATORY APPROVAL,
PERMITTING, OR CONSTRUCTION.
THIS PRELIMINARY DOCUMENT
IS RELEASED UNDER THE AUTHORITY OF
JEFFREY COOK
TEXAS REGISTRATION NO. 20832
ON DATE INDICATED BELOW.



RGA PROJECT NUMBER: 24039
DATE: 4.10.2024