


LEGEND

- Project Study Area (~31.1 Acres)
- Wetland Waters
- Non-wetland Waters
- Ditch
- 30-Foot Riparian Buffer
- Culvert
- ⊕ Upland Data Point
- ⊗ Wetland Data Point
- ▲ Stream Form

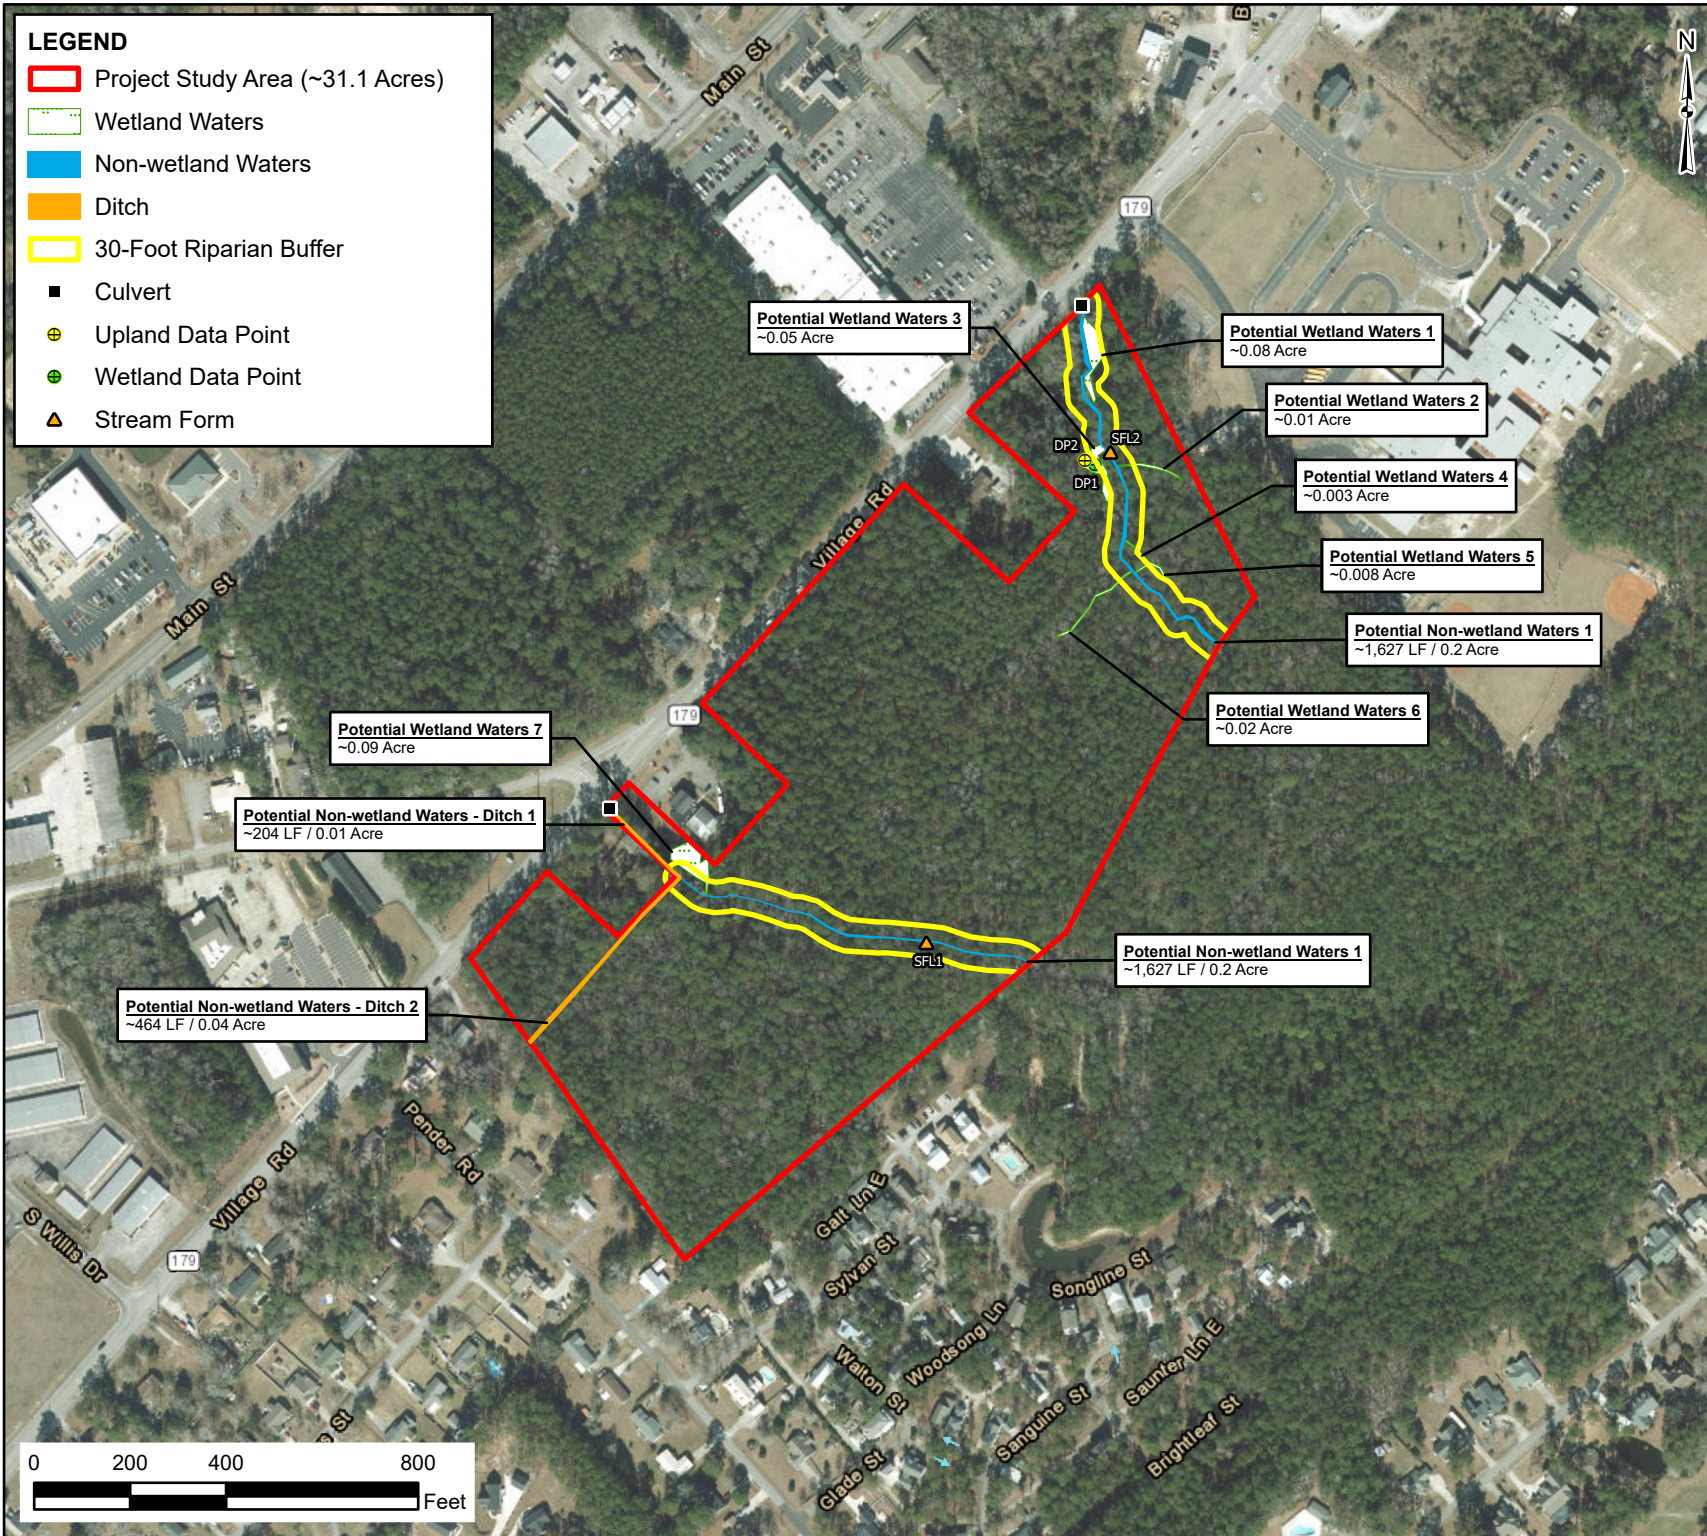

Client:

**THE ESTATE OF
MARIE ROURK HARRISON**

Project:

VILLAGE ROAD SITE

**VILLAGE ROAD SW,
SHALLOTTE,
BRUNSWICK COUNTY,
NORTH CAROLINA**

Title:

**POTENTIAL WATERS
OF THE U.S.
MAP**

NOTES:

1. A WOUS STUDY WAS COMPLETED BY ECS ON DECEMBER 16, 2025.
2. FINDINGS DEPICTED ON THIS MAP HAVE NOT BEEN VERIFIED BY THE USACE AND ARE SUBJECT TO CHANGE.
3. THIS MAP SHOULD BE USED FOR PRELIMINARY PLANNING PURPOSES ONLY.

Drawn By:

JMF

Scale:

1" = 400'

Approved By:

MSM

Date:

12/23/2025

ECS Project No.

49: 26859

FIGURE 7