

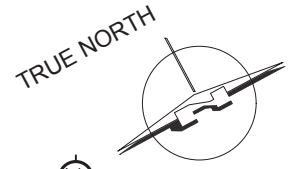
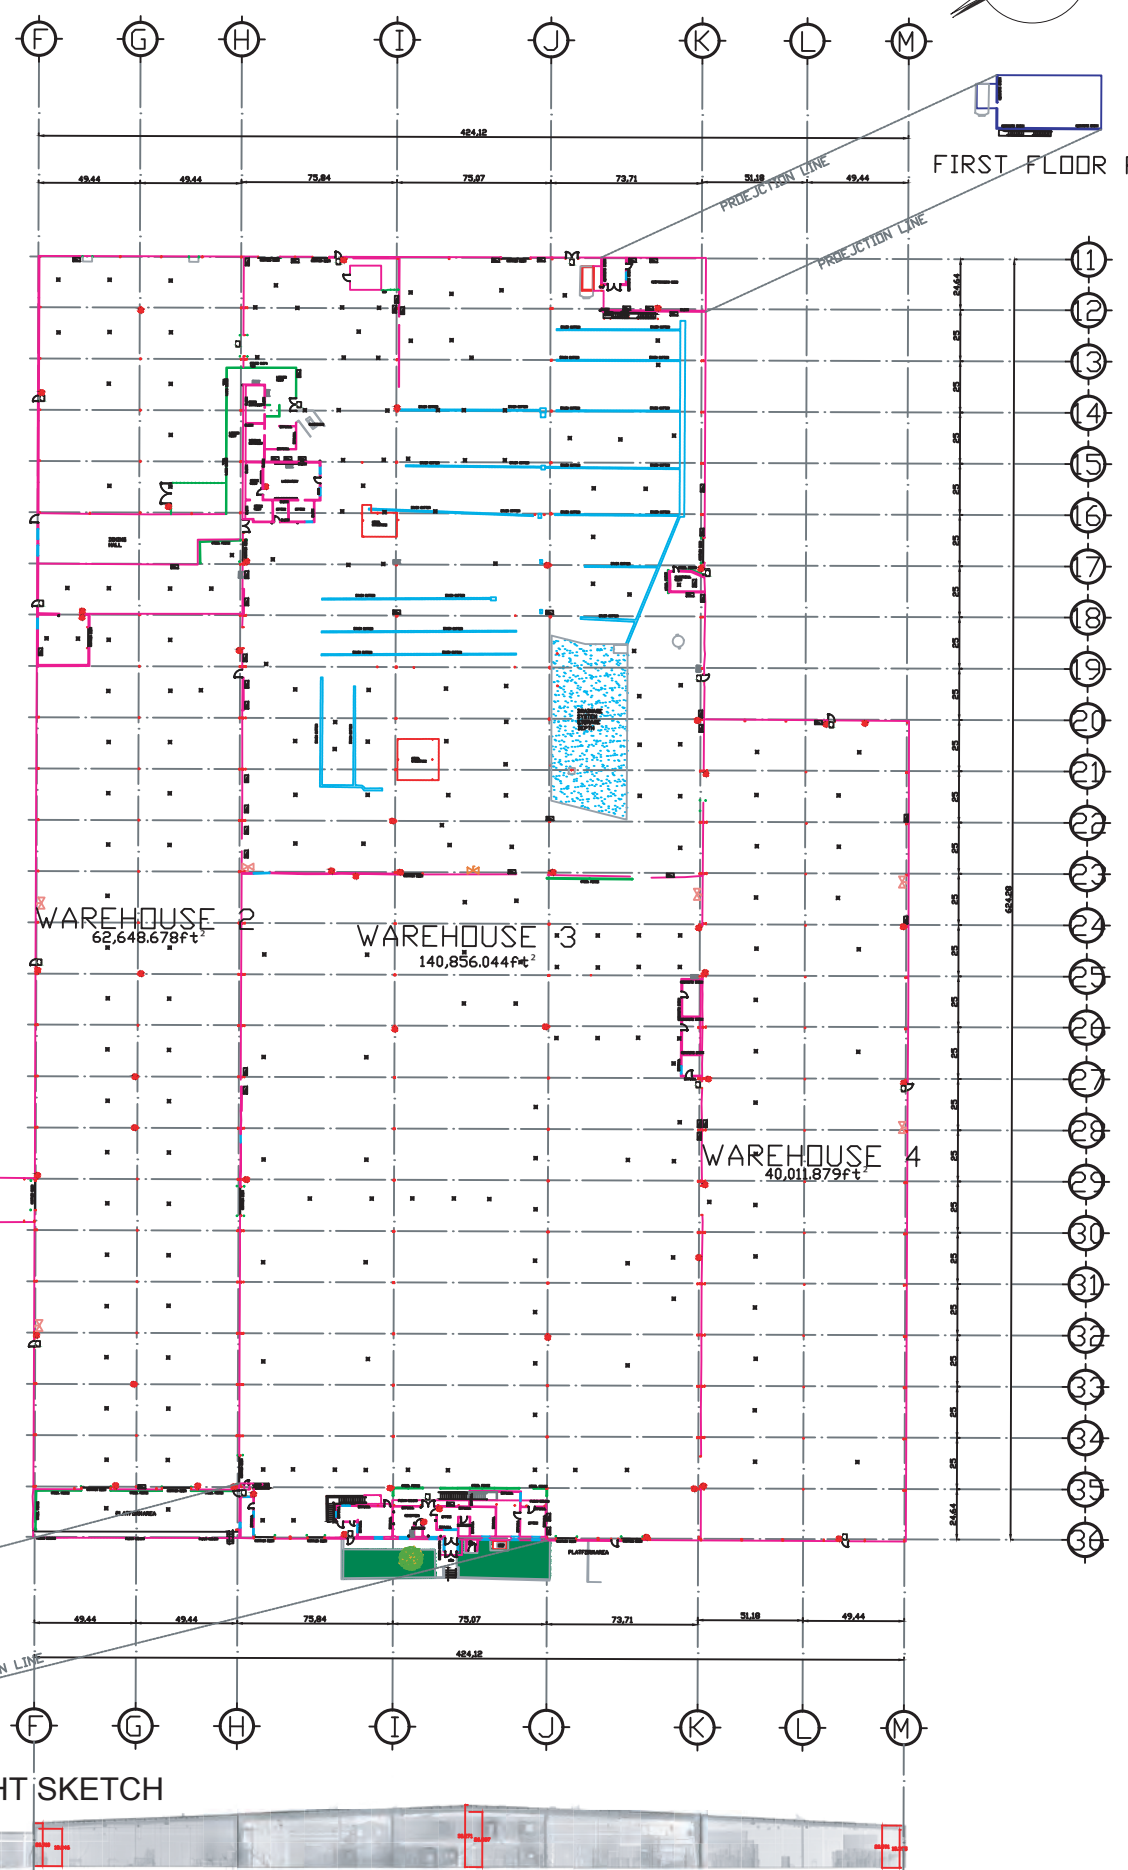


BUILDING SURFACE	
WAREHOUSE	SURFACE
1	73,184.506
2	62,648.678
3	140,856.044
4	40,011.879
TOTAL SURFACE = 316,701.107 ft²	

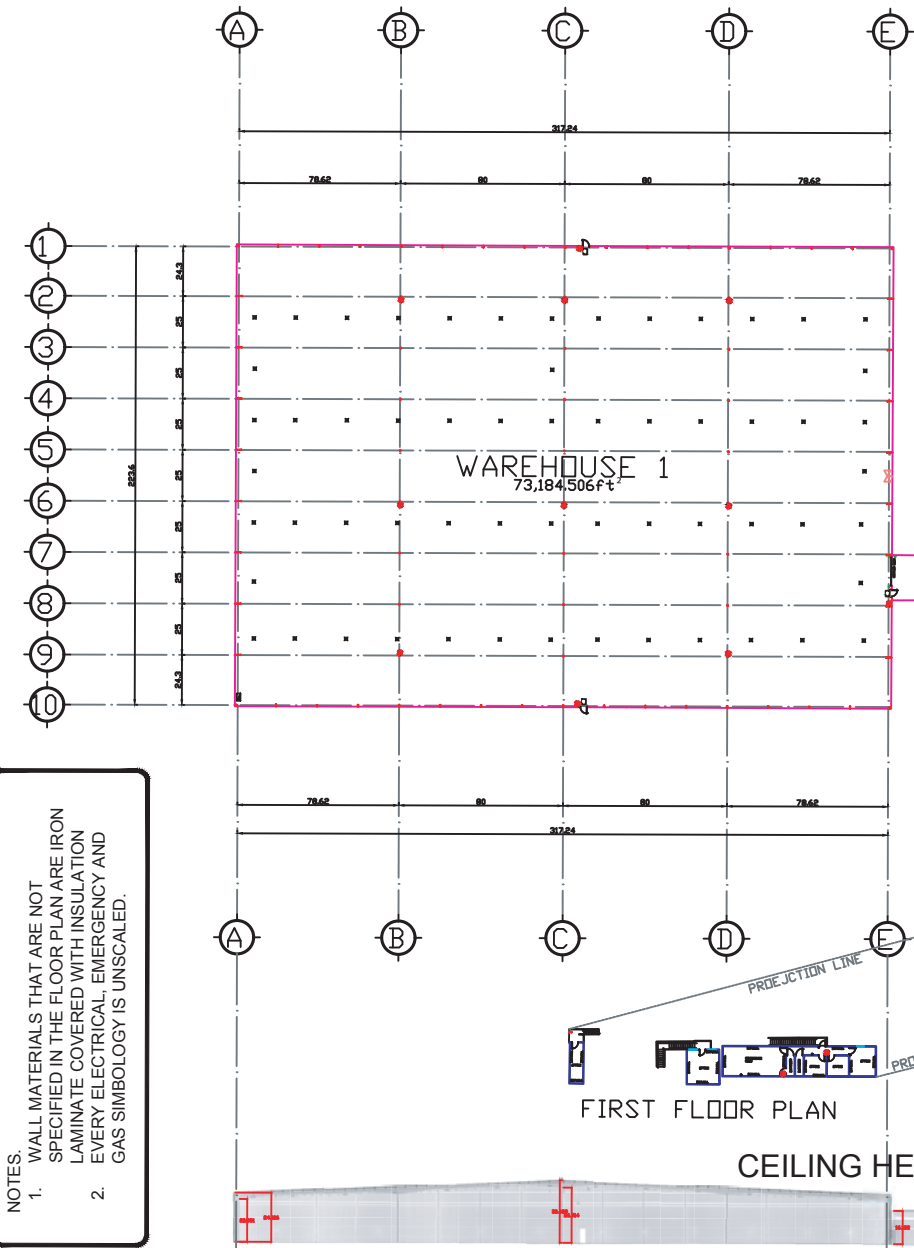

NOTES:
 1. WALL MATERIALS THAT ARE NOT SPECIFIED IN THE FLOOR PLAN ARE IRON LAMINATE COVERED WITH INSULATION
 2. EVERY ELECTRICAL, EMERGENCY AND GAS SYMBOLGY IS UNSCALED.

LOCATION
 UNSCALED

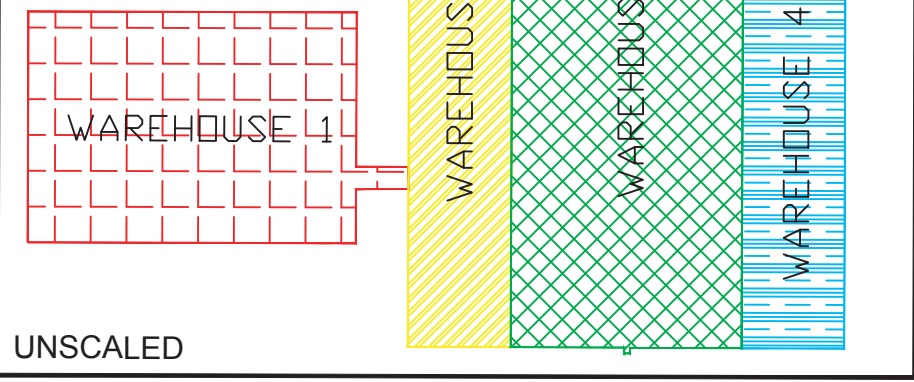

SYMBOLGY

SURVEYING SUPERVISOR:

 SIGNATURE

DATE: _____ CHANGE: _____

SURVEYING SUPERVISOR:
ING. CARLOS A. RIVERA ABAID
 PROFESSIONAL ID. 1444177

LOCATION:
 8000 ASHLEY RD, EL PASO, TX 79934
 BRUCE FOOD CORPORATION

COORDINATE SYSTEM
LOCAL COORDINATES

PLAN:
 ARCHITECTONIC FLOOR

SCALE: N/A DESIGN: _____

DIMENSIONS: FEET DRAWING: AR. JOEL ZAMBRANO

DATE: OCTOBER 08 2021