



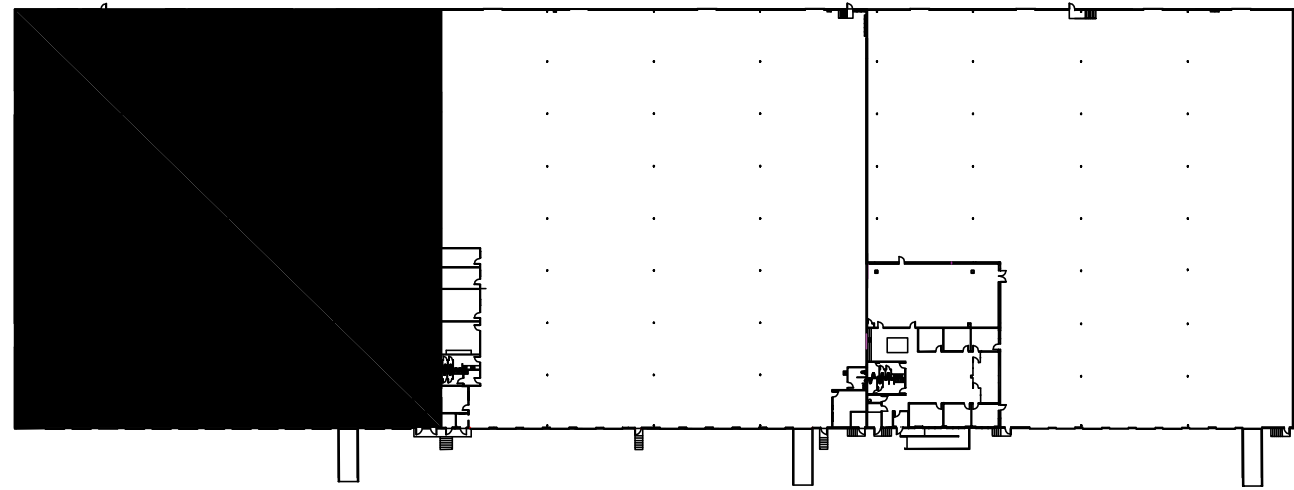

KEY PLAN

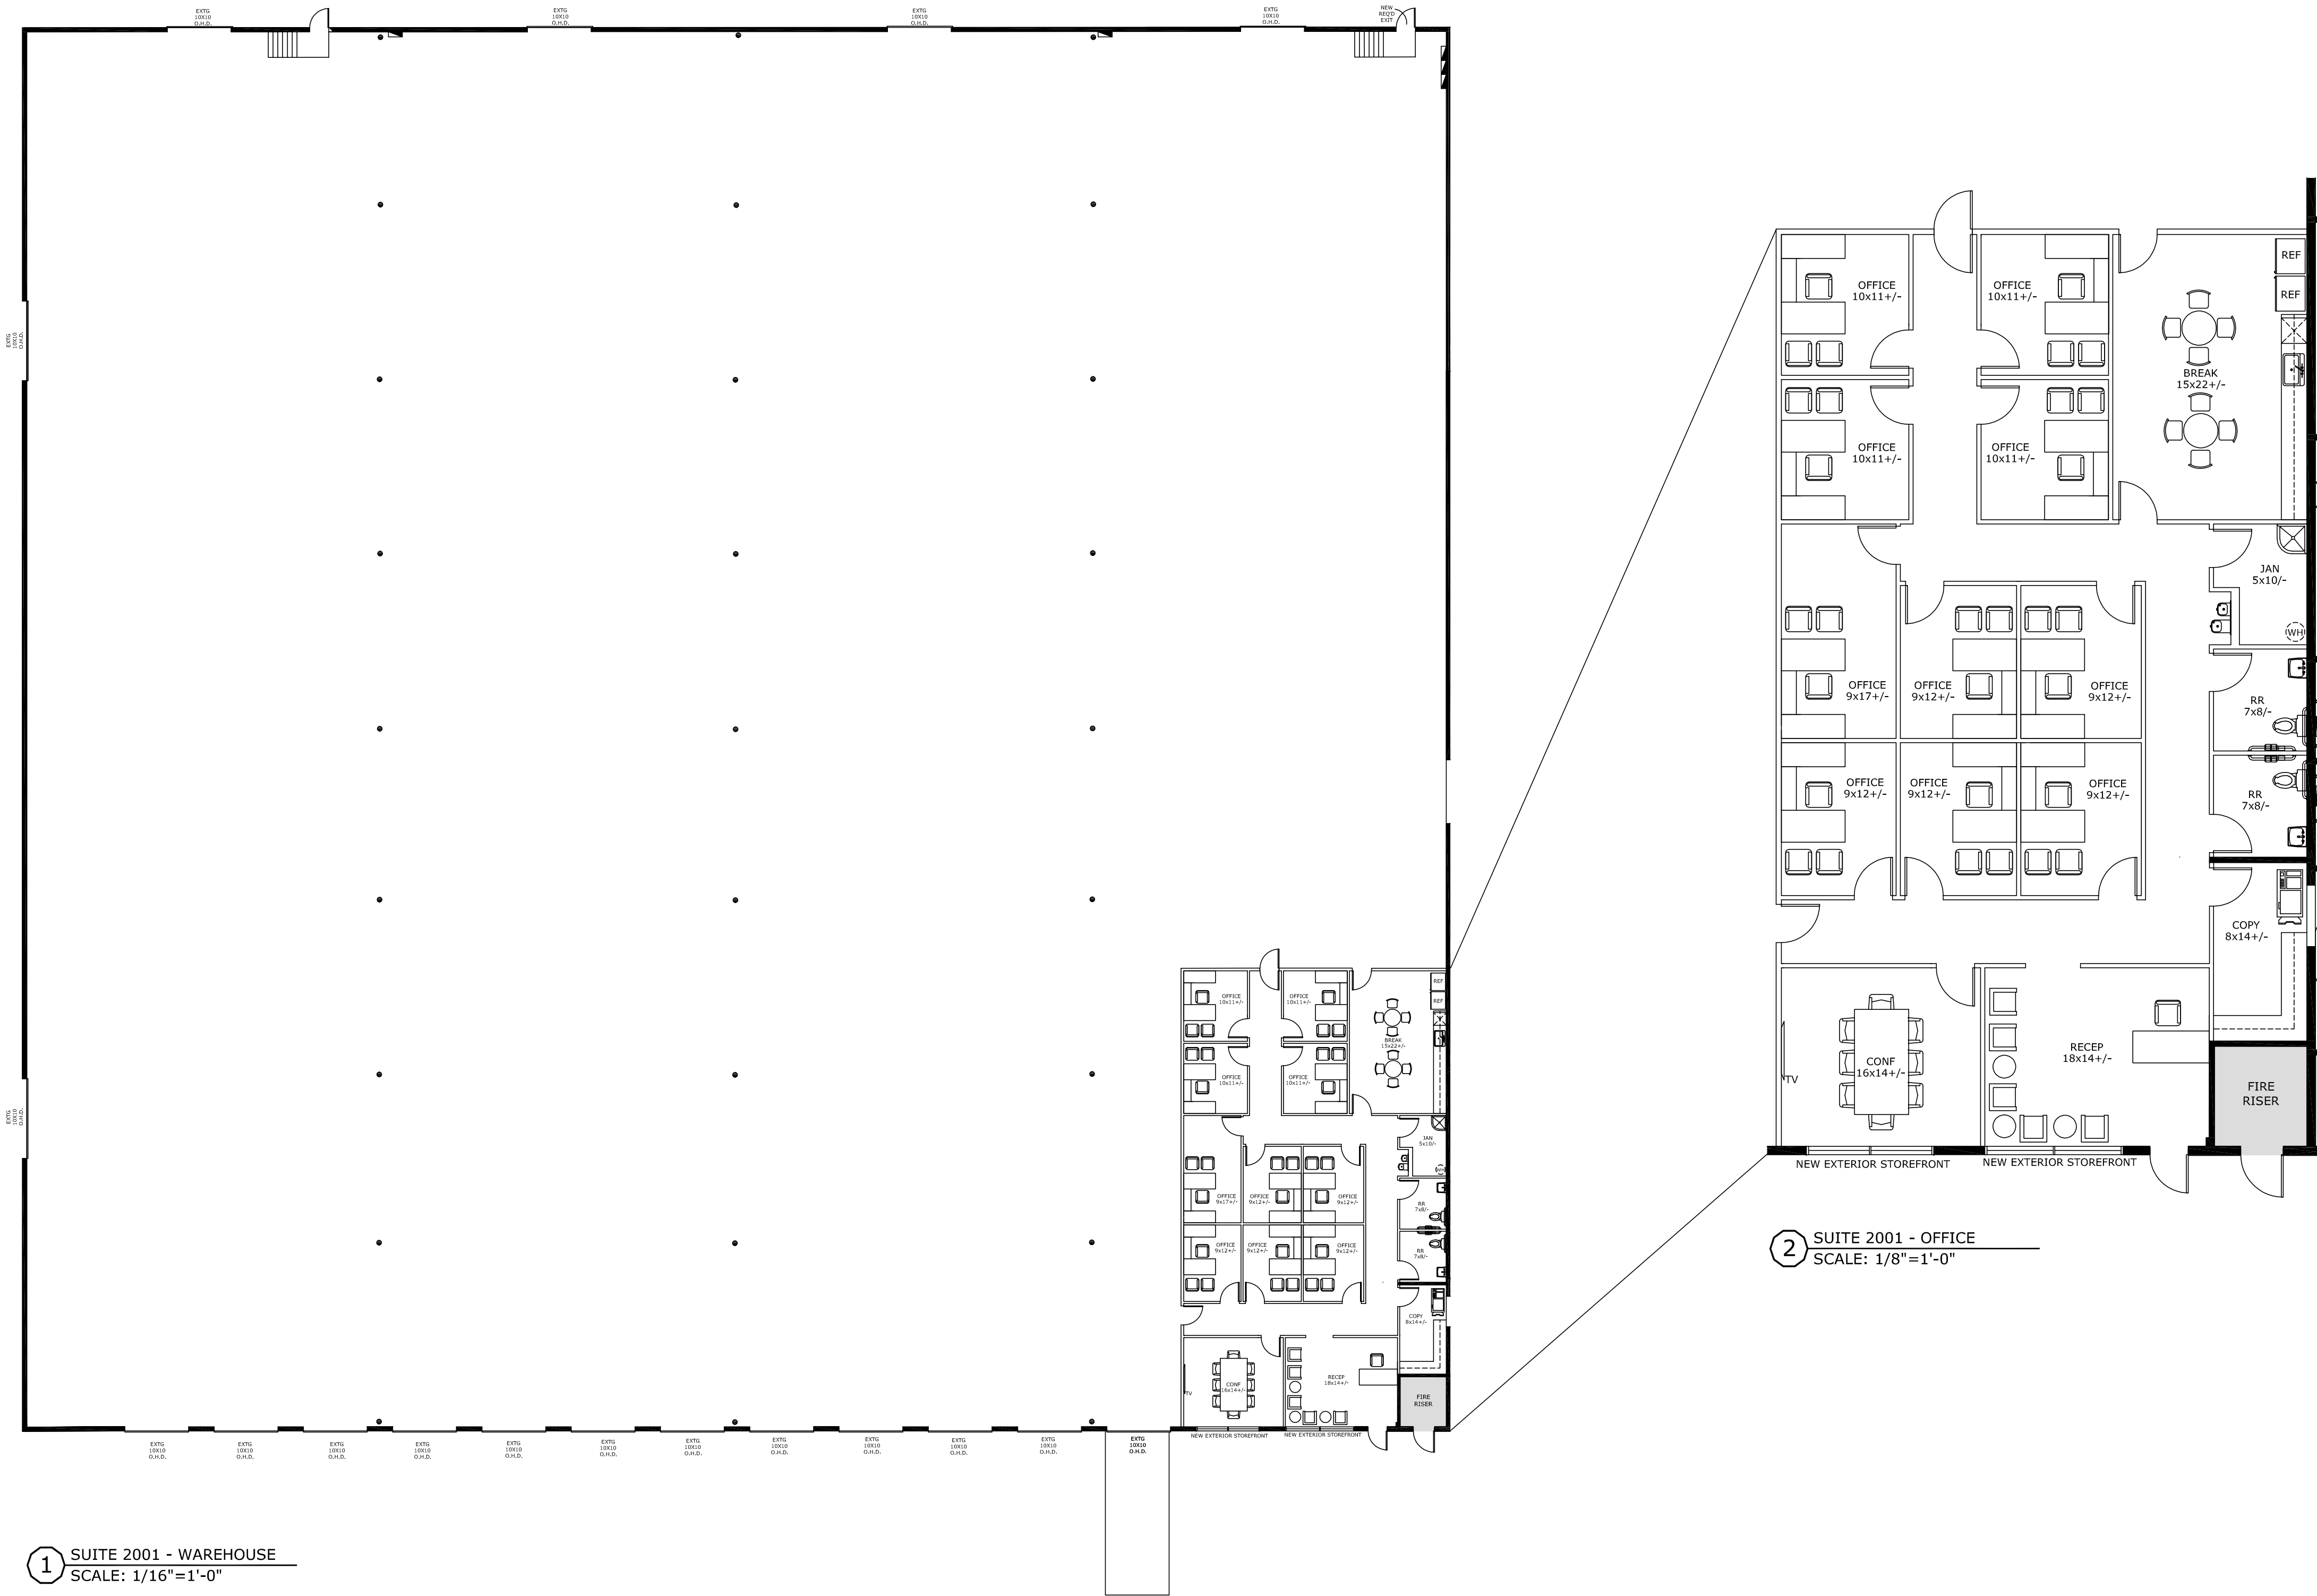

1 SUITE 2001 - WAREHOUSE
SCALE: 1/16"=1'-0"

2 SUITE 2001 - OFFICE
SCALE: 1/8"=1'-0"

WALL NOTES	
BY SYMBOL	EXISTING BLD STD INTERIOR PARTITION TO REMAIN.
BY SYMBOL	NEW BLD STD INTERIOR PARTITION TO CEILING.
BY SYMBOL	NEW BLD STD FIRE RATED INTERIOR PARTITION TO DECK
BY SYMBOL	NEW BLD STD LOW HEIGHT INTERIOR PARTITION (PROVIDE NEW X"Y STONE/WOOD/PLAM TOP CAP.)
GLASS & GLAZING NOTES	
BY SYMBOL	NEW BLD STD SIDELITE
BY SYMBOL	NEW BLD STD FRAMELESS GLASS SIDELITE
BY SYMBOL	NEW BLD STD FIRE RATED WINDOW
BY SYMBOL	NEW BLD STD FRAMED GLASS PANELS AND DOOR AS SPECIFIED
BY SYMBOL	NEW BLD STD SINGLE FRAME WITH BUTT-JOINT GLASS PANELS AND DOOR AS SPECIFIED.
BY SYMBOL	NEW BLD STD FRAMELESS GLASS PANELS AND DOOR AS SPECIFIED.


PROPOSED FACILITY FOR:
SPEC SUITE 2001
2001 EXCHANGE DRIVE
ARLINGTON, TEXAS 76011

PRELIMINARY PLAN NOT FOR REGULATORY APPROVAL, PRICING BY GENERAL CONTRACTORS, PERMITTING, OR CONSTRUCTION.
SITE HAS NOT BEEN FIELD VERIFIED FOR EXISTING CONDITIONS. NOTES LISTED ARE SPECIFIC TO REQUESTS MADE FROM CLIENT AND NOT SUITE STATUS. ROOM SIZES ARE APPROXIMATE, AND ARE NOT INTENDED TO BE USED FOR FINAL DETERMINATION OF FURNITURE SIZES, PLACEMENT OR EXACT SQUARE FOOTAGE OF EACH ROOM.


Drawing Log		
No.	Description	
1	SP	07-16-26

PROJECT #:	2987.2627
OFFICE SF:	3,001
WAREHOUSE SF:	46,297
TOTAL SF:	49,298
FILE LOCATION:	E:\Shared\SCS_Documents\DRAWINGS - MAIN\Bleeker Partners\2001 EXCHANGE\PROJECT FILES\SPEC SUITE 2001 - 3 OPTIONS\SP
DRAWN BY:	MAR/LG
SCALE:	REFER TO DRAWINGS (ON 24X36 PAPER ONLY)

SPACE PLAN
SP
1 OF 2 PAGES

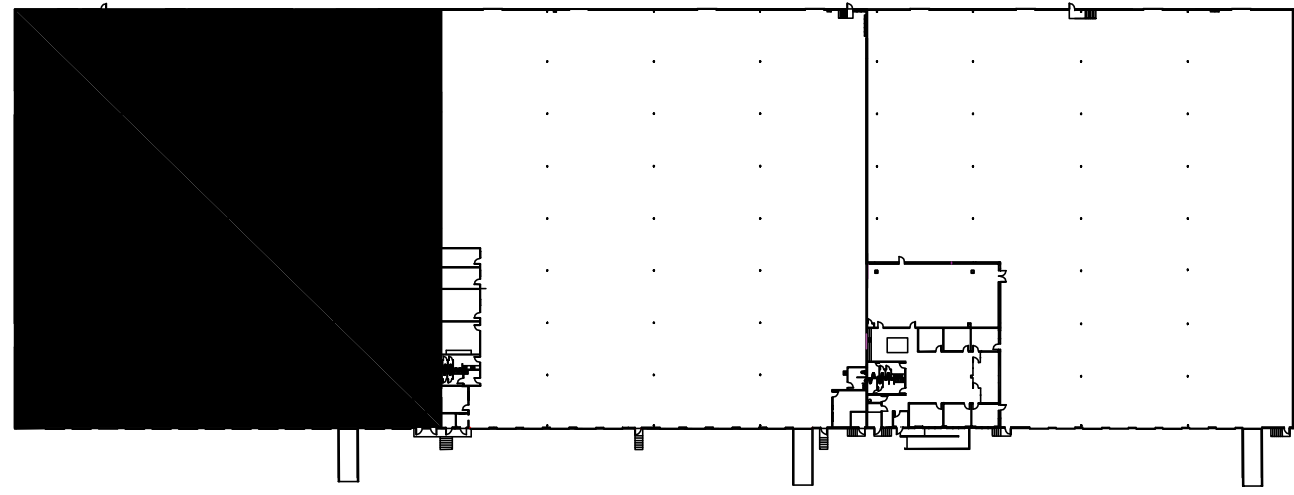

KEY PLAN

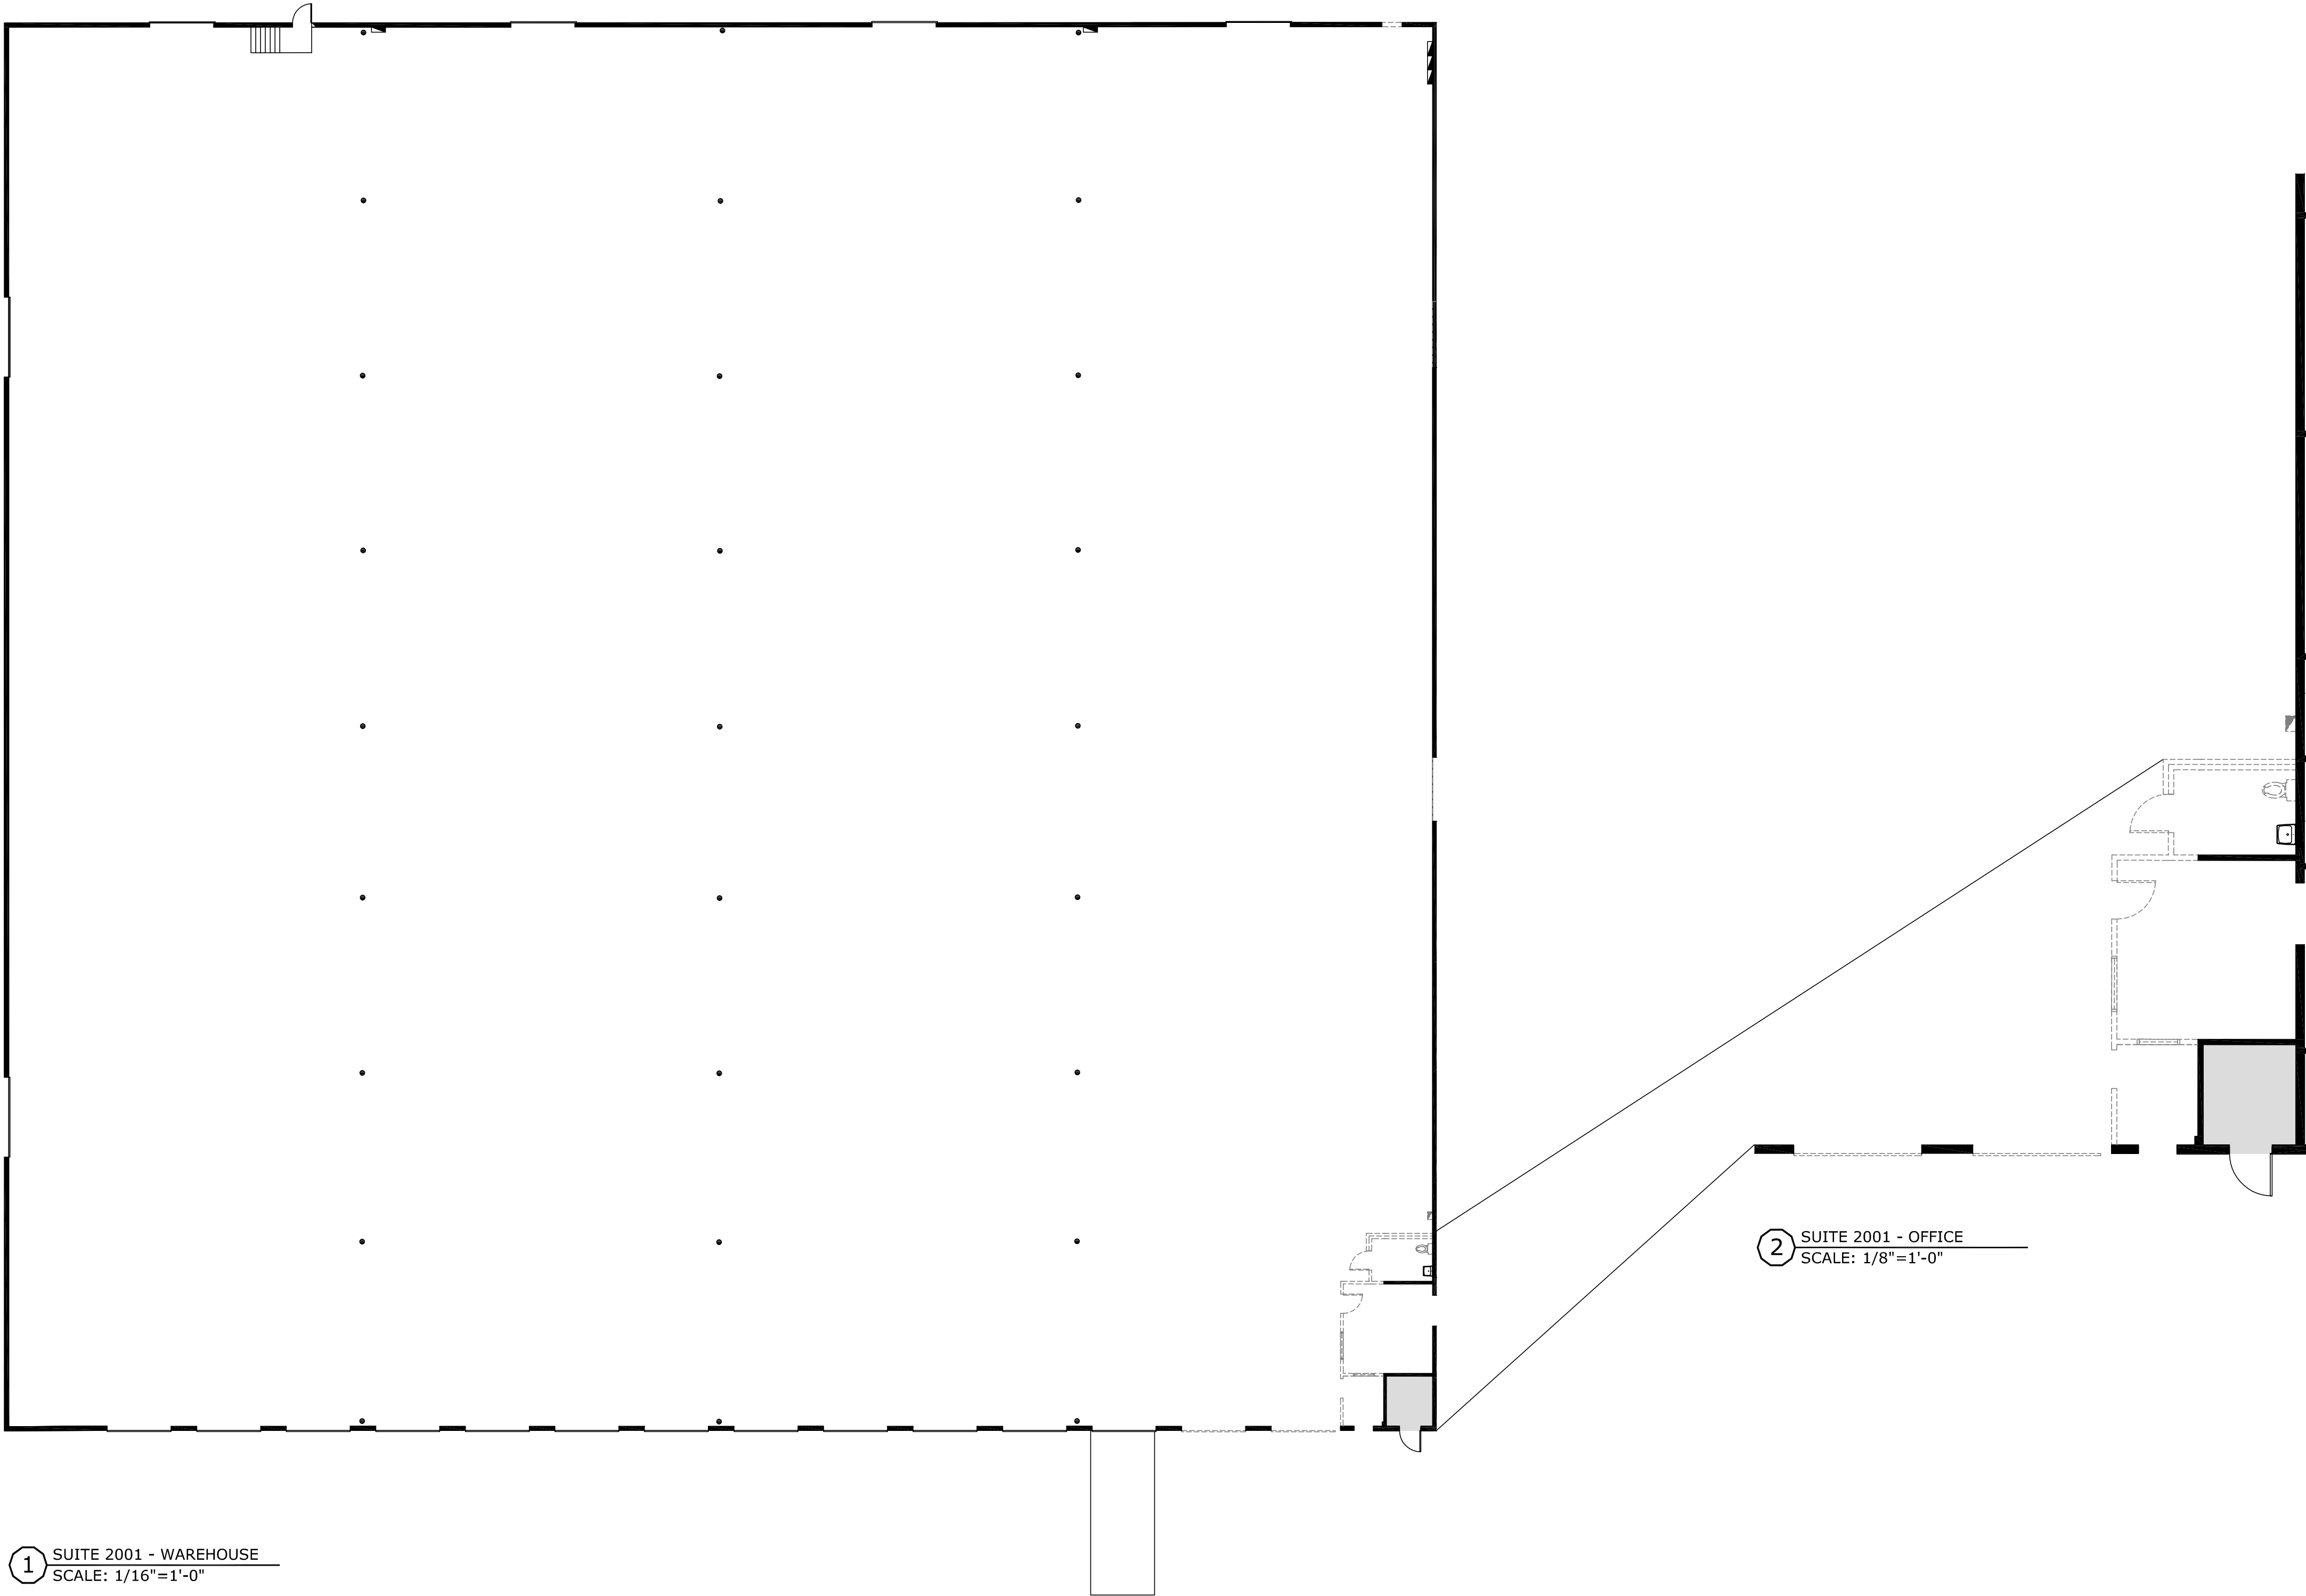

1 SUITE 2001 - WAREHOUSE
SCALE: 1/16"=1'-0"

2 SUITE 2001 - OFFICE
SCALE: 1/8"=1'-0"

WALL TYPES - DEMOLITION	
-----	EXISTING ITEM OR PARTITION TO BE DEMOLISHED U.N.O.
=====	EXISTING PARTITION TO REMAIN



JCI
Jones Commercial Interiors

3900 WILLOW ST., STE 150
DALLAS, TX 75226
972.690.3400



Blecker
Partners

PROPOSED FACILITY FOR:

SPEC SUITE 2001

2001 EXCHANGE DRIVE
ARLINGTON, TEXAS 76011

PRELIMINARY PLAN NOT FOR REGULATORY APPROVAL, PRICING BY GENERAL CONTRACTORS, PERMITTING, OR CONSTRUCTION.
SITE HAS NOT BEEN FIELD VERIFIED FOR EXISTING CONDITIONS. NOTES LISTED ARE SPECIFIC TO REQUESTS MADE FROM CLIENT AND NOT SUITE STATUS. ROOM SIZES ARE APPROXIMATE, AND ARE NOT INTENDED TO BE USED FOR FINAL DETERMINATION OF FURNITURE SIZES, PLACEMENT OR EXACT SQUARE FOOTAGE OF EACH ROOM.

Drawing Log		
No.	Description	
1	SP	07-16-26

PROJECT #:	2987.2627
OFFICE SF:	3,001
WAREHOUSE SF:	46,297
TOTAL SF:	49,298

FILE LOCATION:
E:\Shared\SCS_Documents\DRAWINGS - MAIN\Blecker Partners\2001 Exchange\PROJECT FILES\SPEC SUITE 2001 - 3 OPTIONS.SP

DRAWN BY: MAR/LG
SCALE: REFER TO DRAWINGS
(ON 24X36 PAPER ONLY)

DEMO PLAN

DP

2 OF 2 PAGES