


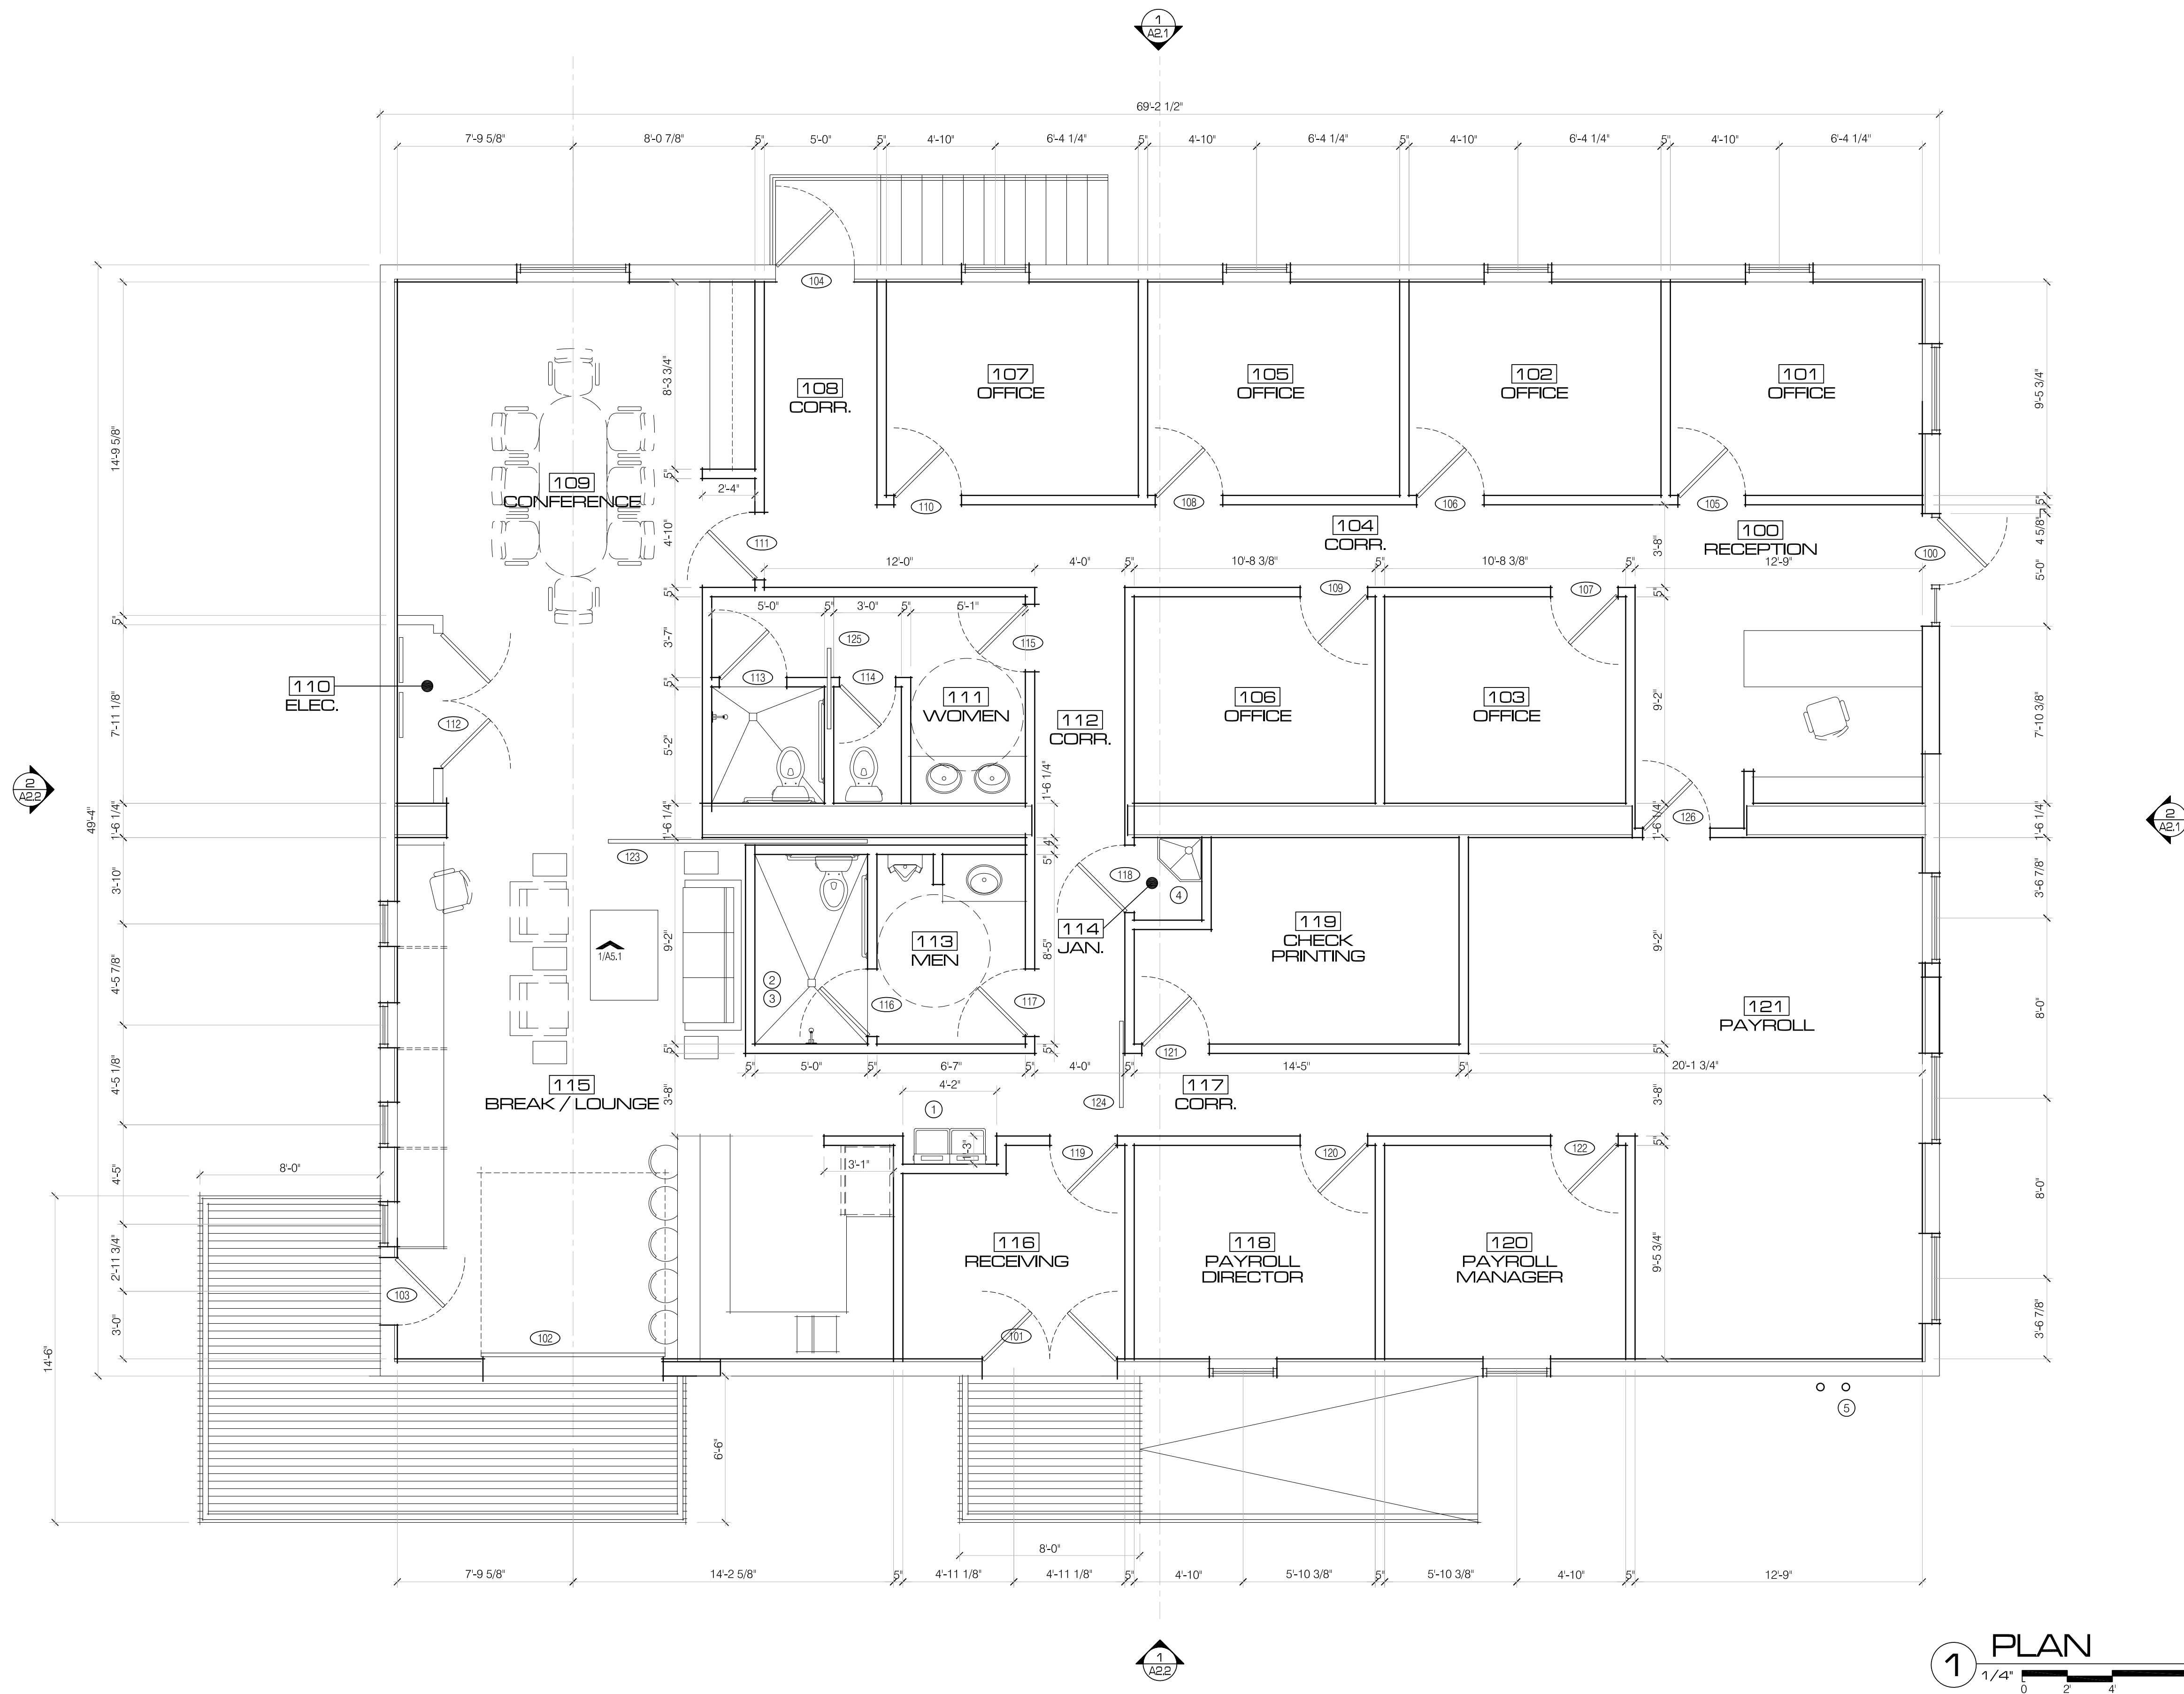

GENERAL NOTES:

1. TYPICAL NEW PARTINONS: 2X4 WOOD STUDS TO UNDERSIDE OF EXISTING WOOD TRUSSES, WITH 5/8" GWB EACH SIDE
2. ALL EXISTING BLOCK WALLS TO RECEIVE NEW 5/8" GWB ON 7/8" STEEL HAT CHANNELS @ 16" O.C. MIN.
3. ALL DIMENSIONS ARE TO FINISH FACE OF GWB U.N.O.

KEY NOTES

- ① ELKAY EZH2O WALL MOUNT, BI-LEVEL DRINKING FOUNTAINS AND WATER REFILLING STATION
- ② TOILET / SHOWER ROOM, SUBWAY TILE TO 7'-2" A.F.F. ALL FOUR WALLS
- ③ SHOWER AND FLOOR DRAIN, THIS ROOM
- ④ FIBERGLASS MOP SINK WITH INTEGRATED MOP/ACCESSORY RACK
- ⑤ PAINTED STEEL 4" PIPE BOLLARDS FILL SOLID WITH CONCRETE. LOCATE TO PROTECT DOWN SPOUT

1 PLAN
1/4" = 8'

ZINCARCHITECTURE
5228 TROUSDALE DRIVE
NASHVILLE TENNESSEE 37220
P 615 837 4092
WWW.ZINCARCH.COM

MOSAIC
2503 EUGENIA AVE
NASHVILLE, TENNESSEE



PROJECT
PHASE
REVISION INFORMATION

DATE: 04.15.15
PROJECT No. 1503
**FLOOR
PLAN
A1.1**