


Ground Floor

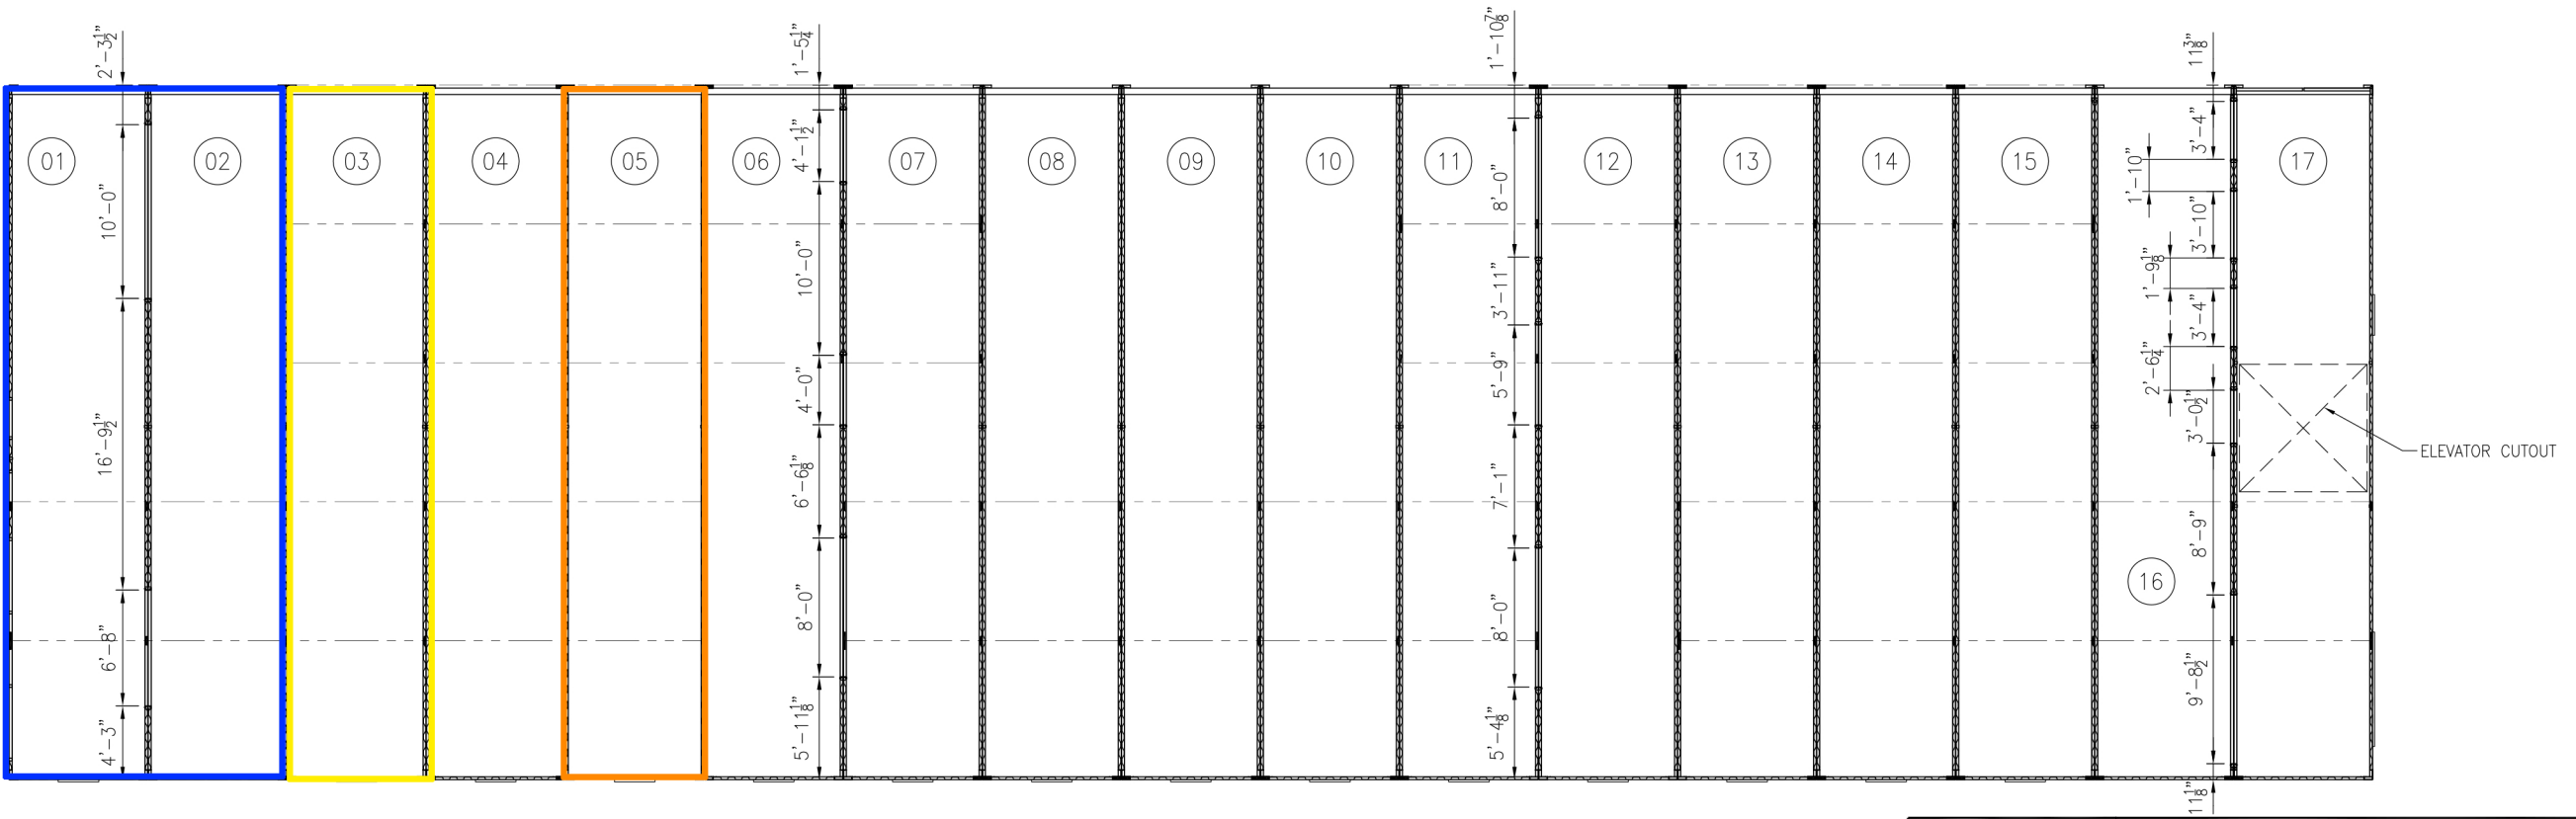

THIS DRAWING AND DESIGN INCLUDING ALL NOVEL AND PATENTABLE FEATURES SEPARATELY OR COLLECTIVELY DISCLOSED AND INCLUDED THEREIN ARE THE PROPERTY OF CISCO CONTAINERS, L.L.C. AND ACCEPTANCE OF THIS PRINT CONSTITUTES AN AGREEMENT THAT IT WILL BE TREATED AS A CONFIDENTIAL DOCUMENT AND WILL BE USED FOR NO PURPOSE OTHER THAN TO AID IN THE ASSEMBLY OR OPERATION OF EQUIPMENT FURNISHED BY CISCO CONTAINERS, L.L.C. THIS DRAWING SHALL NOT BE REPRODUCED, COPIED, LENT, DISCLOSED, PUBLISHED OR DISPOSED OF DIRECTLY OR INDIRECTLY NOR USED FOR ANY PURPOSE OTHER THAN THAT FOR WHICH IT IS SPECIFICALLY FURNISHED, EXCEPT AS EXPRESSLY AUTHORIZED IN WRITING BY CISCO CONTAINERS, L.L.C.



17515 EAST ADMIRAL PLACE
TULSA, OK. 74116
www.ciscocontainers.com

REV.	REVISION DESCRIPTION	MADE BY	CK'D BY	APP. BY	DATE	DRAWN BY	CISCO 08/03/16
						CHECKED BY	
						APPROVED BY	

REF:		SHEET NUMBER	
TITLE		1 OF 2	
BOXYARD PROJECT		DRAWING NUMBER	REV.
NELSON+STOWE DEVELOPMENT		BYLAYOUT	0
GENERAL ARRANGEMENT			