

### HOLD DOWN SCHEDULE

| MARK | TYPE    | VOID MEMBER    | COMMENTS                          |
|------|---------|----------------|-----------------------------------|
| 1    | SIMPSON | STUD/ASTUD/RAJ | (2) BX RJ-RM JOIST APPL. LOCATION |
| 2    | SIMPSON | PHD 6          | (2) BX                            |

NOTE: STD HOLD-DOWNS SHALL HAVE A MINIMUM OF 1 1/2" EDGE DISTANCE

### SHEARWALL SCHEDULE

| MARK | SHEATHING           | NAILING                       | END MEMBERS | STL ANCHORS           |
|------|---------------------|-------------------------------|-------------|-----------------------|
| A    | APA 7/16" FLY/ASH   | 8d @ 6" O.C. EDGES            | (1) 2X      | 1/2" DIA. X 7" EMBED. |
| A    | APA 7/16" FLY/ASH   | 8d @ 6" O.C. EDGES            | (2) 2X      | 1/2" DIA. X 7" EMBED. |
| A    | 1/2" O.C. MIN. BENT | 16d @ 6" O.C. EDGES AND FIELD | (1) 2X      | 1/2" DIA. X 7" EMBED. |

### KING STUD SCHEDULE

| MARK | DESCRIPTION                  | REVISION |
|------|------------------------------|----------|
| 1    | 2 X 6 KING STUDS - 10' PLATE | 10-20-05 |
| 2    | DRAWING SIZE                 | 11-21-05 |
| 3    | NUMBER 2X6 KINGS, STUD GRADE | 01-20-06 |
| 4    | EACH SIDE OF OPENING         |          |
| 5    | (2)                          |          |

WINDOWS HAVE A 1"-4" HEADER LGT.  
ALL DOOR HANDLARS TO BE ACCESSIBLE

### MAIN FLOOR PLAN



|           |          |
|-----------|----------|
| PROJECT # | 10-20-05 |
| DATE      | 10-20-05 |
| REVISION  | 11-21-05 |
| DATE      | 01-20-06 |

### MAIN FLOOR PLAN


OMEGA PLAZA  
MIDTOWN 50 LOT 11



AFFORABLE with style  
5363 N. Broadhurst Lane  
Bryn Mawr, PA 19003  
Tel: 484-343-6664  
Fax: 484-343-6664  
Gary C. Asin  
General Contractor



mike r. fairchild,  
architect, LLC  
(267) 545-3443  
700 N. 10th St., Suite 200  
Philadelphia, PA 19107

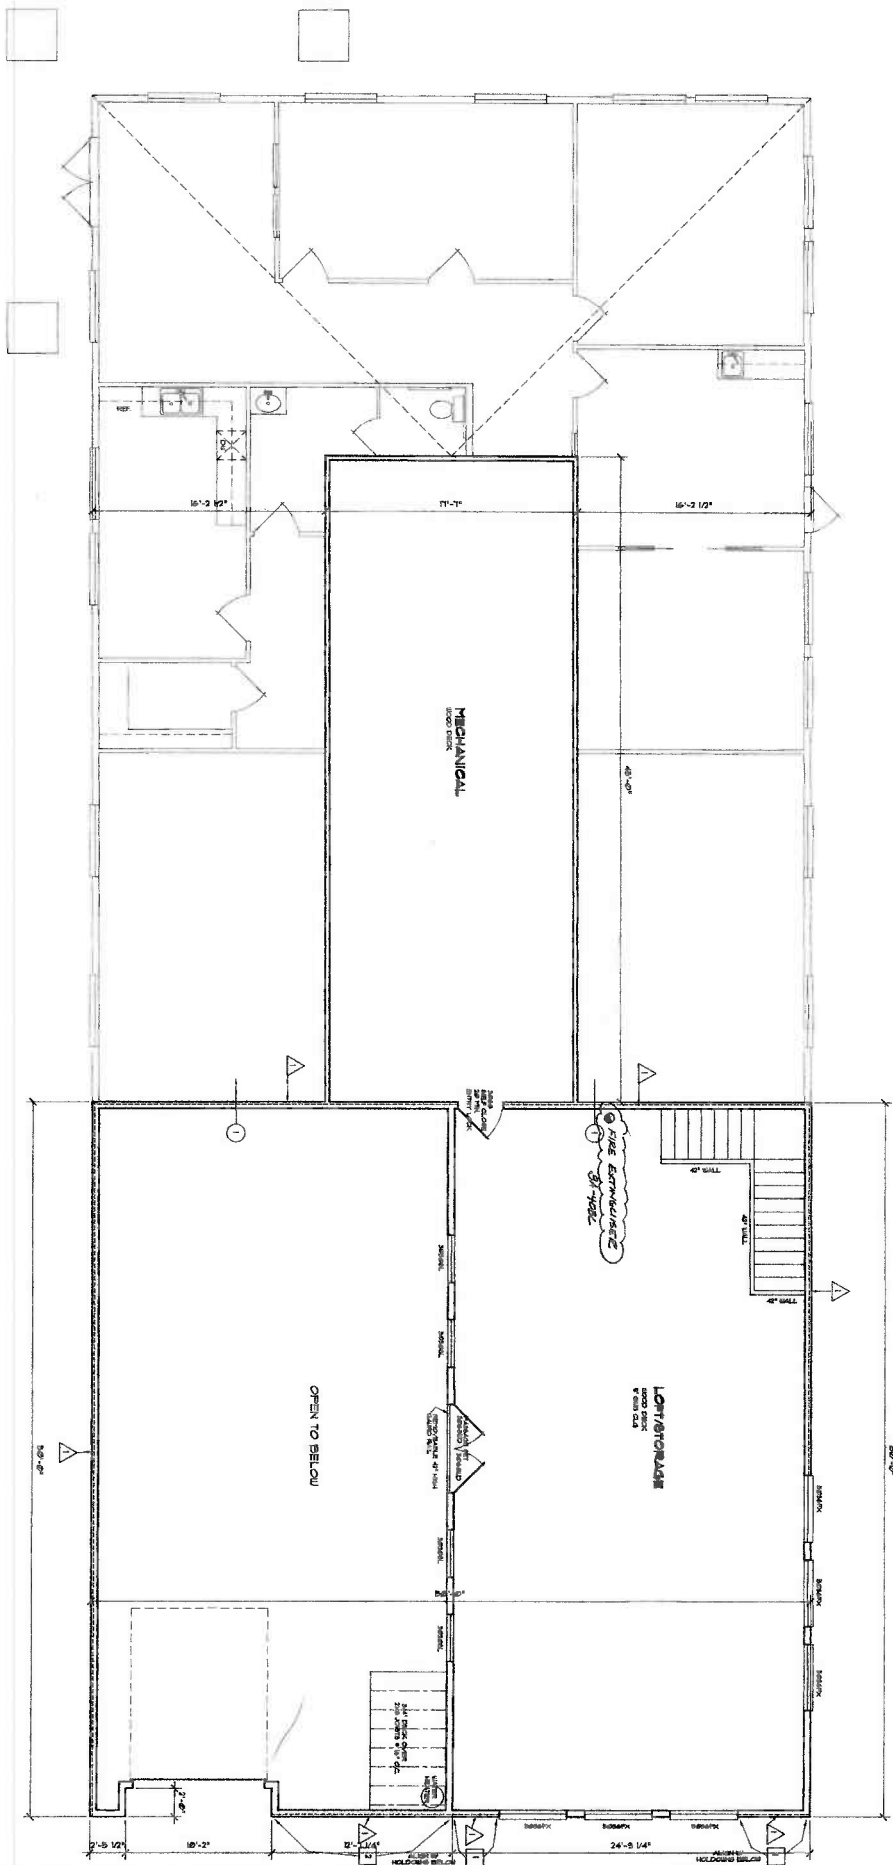

UPPER FLOOR PLAN  
1/4" = 1'-0"



|  |  |                                  |   |  |                                 |
|--|--|----------------------------------|---|--|---------------------------------|
|  | PROJECT #<br>PROJECT #<br>DATE: 9-2-005<br>DESIGNER: Mike R. Fairchild | REVISION<br>10-10-05<br>11-21-05 | <b>UPPER FLOOR PLAN</b><br><b>OMEGA PLAZA</b><br><b>MIDTOWN 50 LOT 11</b> | <br>AFFORDABLE... with style<br>3363 N. Leewarder Lane<br>Royal Oak, MI 48067<br>(248) 345-8800<br>Fax: 345-8804<br>Gary C. Akin<br>General Contractor | <br>(248) 969-3443<br>EST. 2002 |
|  | THIS DRAWING COPYRIGHT © 2005 BY M. FAIRCCHILD, ARCHITECT              |                                  | 4   |  |                                 |